

INTERIOR DESIGNER

# Portfolio



# Introduction

## *About me*

I am an aspiring interior designer, passionate about transforming spaces to blend functionality with aesthetics. As I continue my journey in interior design, I am building expertise in space planning, color schemes, and material selection to create designs that reflect individuality and purpose. With a keen eye for detail and a growing understanding of design trends, I am eager to bring fresh creativity and innovative ideas to every project. Skilled in AutoCAD drawing, SketchUp, and creating compelling presentations, I strive to craft designs that not only look beautiful but also enhance how people experience their spaces, creating environments that inspire and uplift

## *Contact Details*



# Projects

## RESIDENCE




The distance between Alipur and central Delhi is approximately 25 kilometers (15.5 miles). Alipur is a neighborhood in North Delhi, India, known for its historical significance and cultural heritage. It's home to landmarks like the Alipur Road and Alipur village, offering a blend of urban amenities and traditional charm.

## KITCHEN



A kitchen project focuses on efficient space planning, functionality, and aesthetics, incorporating modern appliances, durable materials, and smart storage solutions for a seamless cooking experience.

## HOTEL SUITE



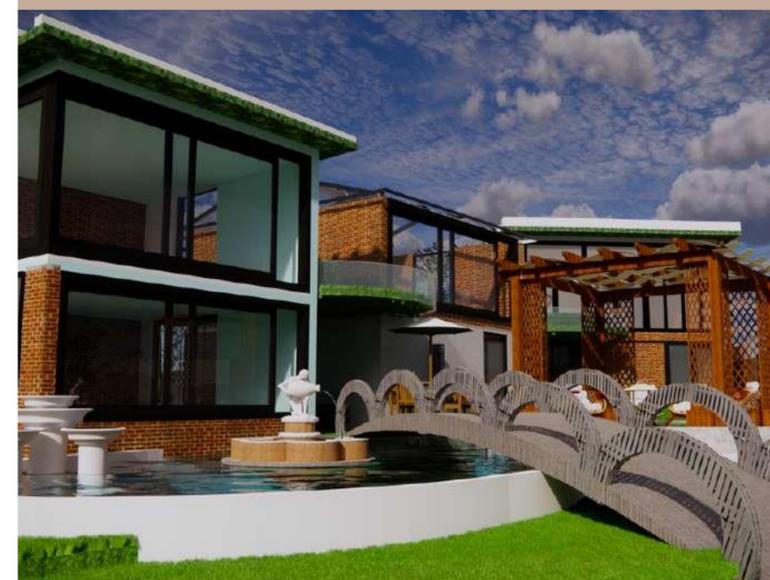


A hotel suite is a luxurious and well-designed space that combines comfort, functionality, and aesthetics, offering a premium guest experience with high-end amenities and thoughtful layouts.

## COMMERCIAL





A commercial project is a business-oriented development designed for offices, retail spaces, hotels, co-working spaces, or mixed-use buildings, focusing on functionality, profitability, and user experience.

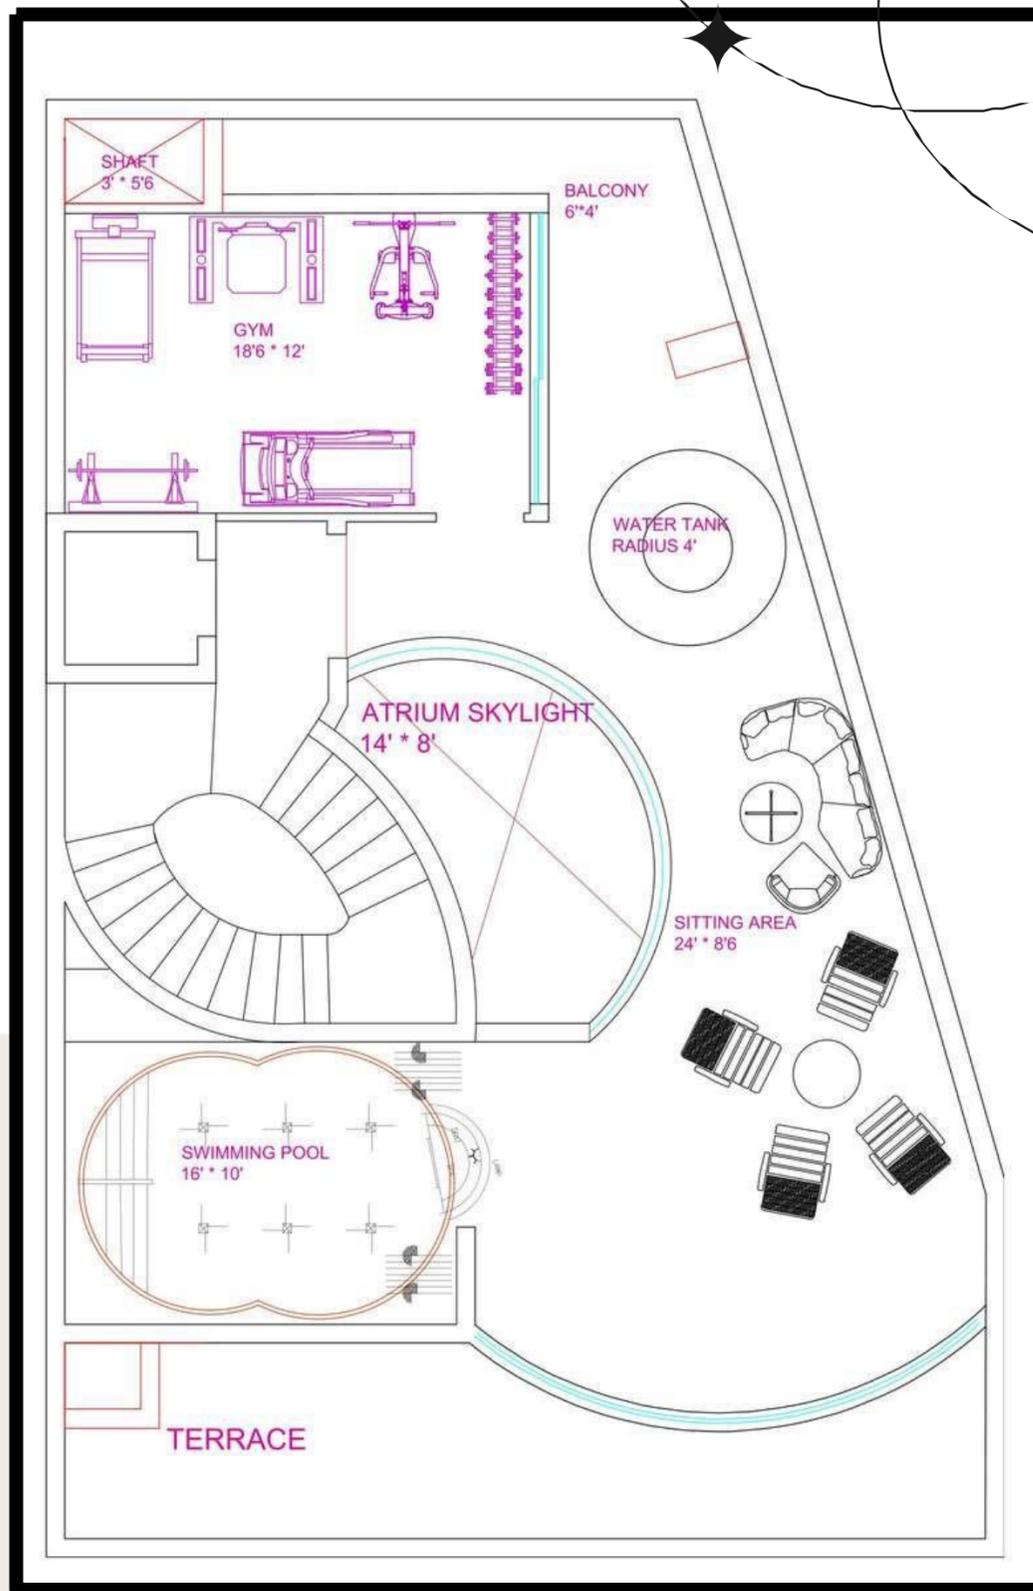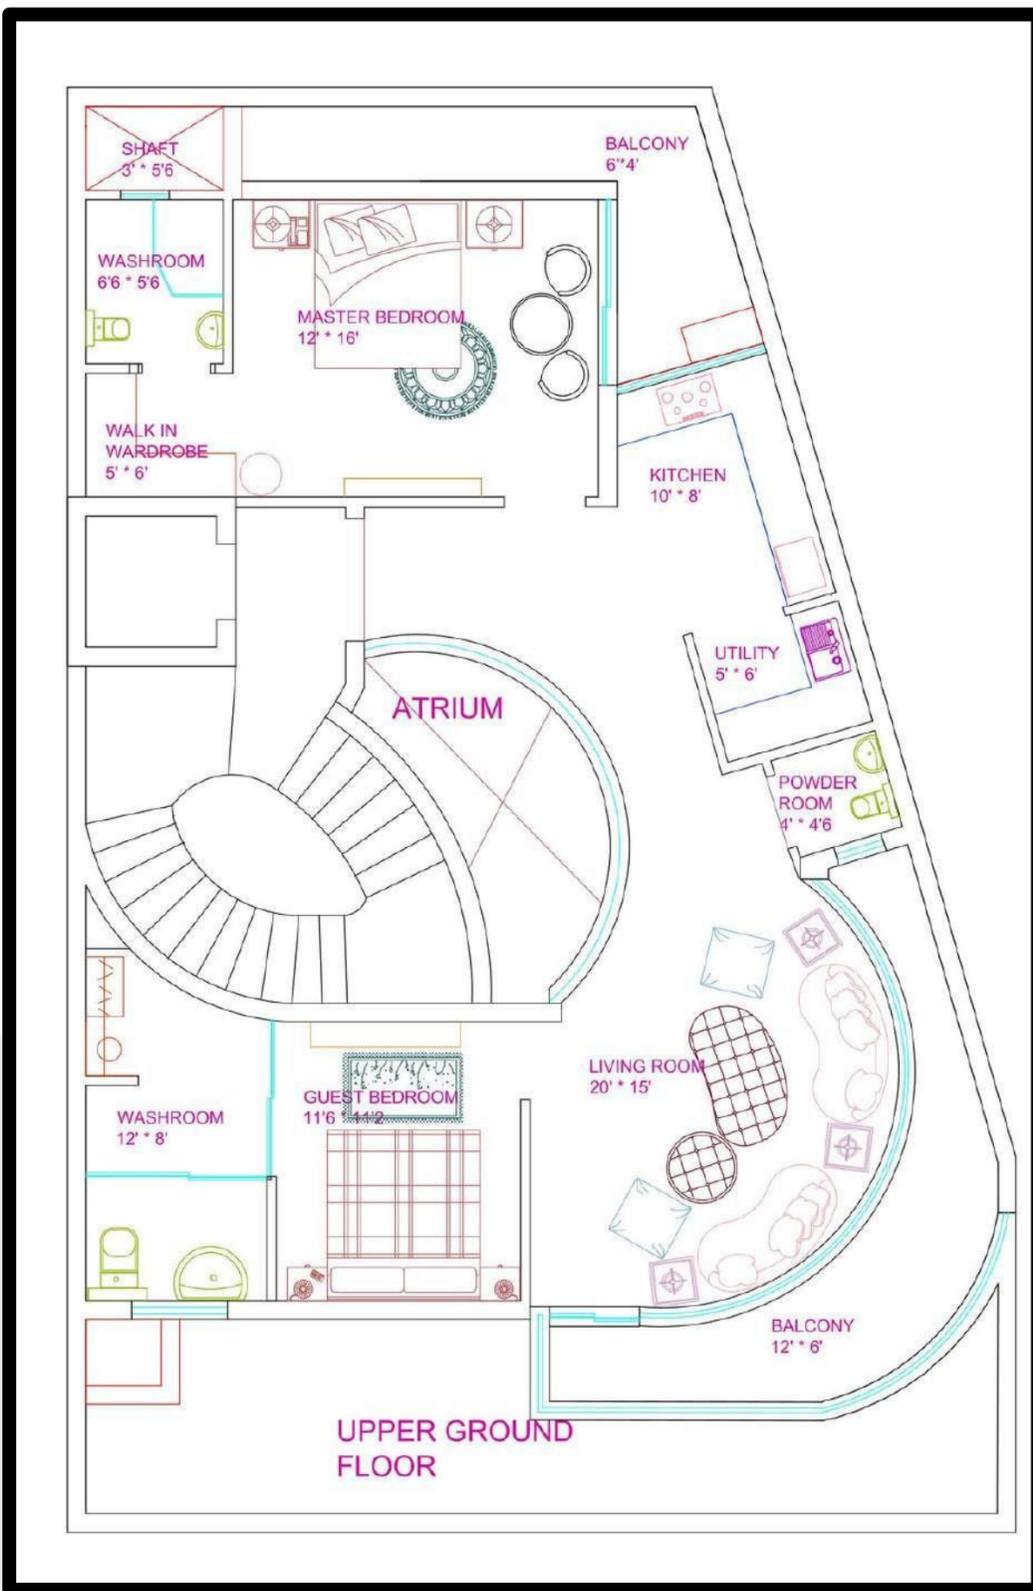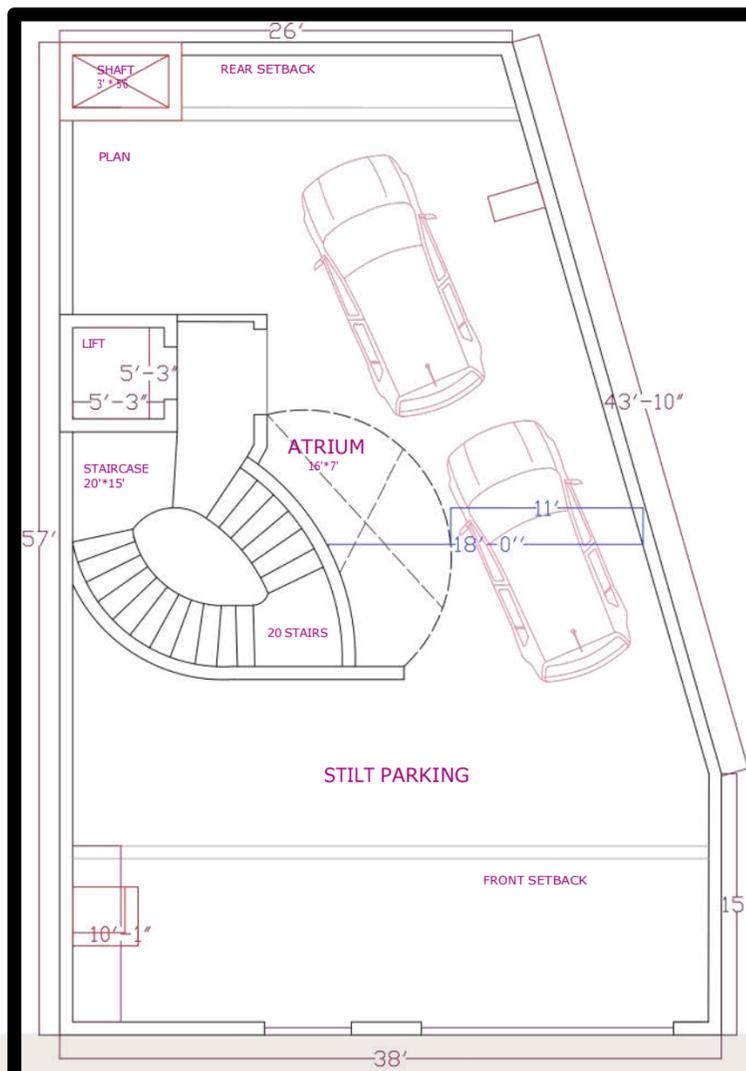



**PLAN**

This ground floor plan features a spacious living area with a curved balcony, a centrally lit atrium, and well-zoned private spaces including a master and guest bedroom with attached washrooms. The efficient kitchen layout, utility area, and grand staircase enhance functionality and aesthetics for modern living.

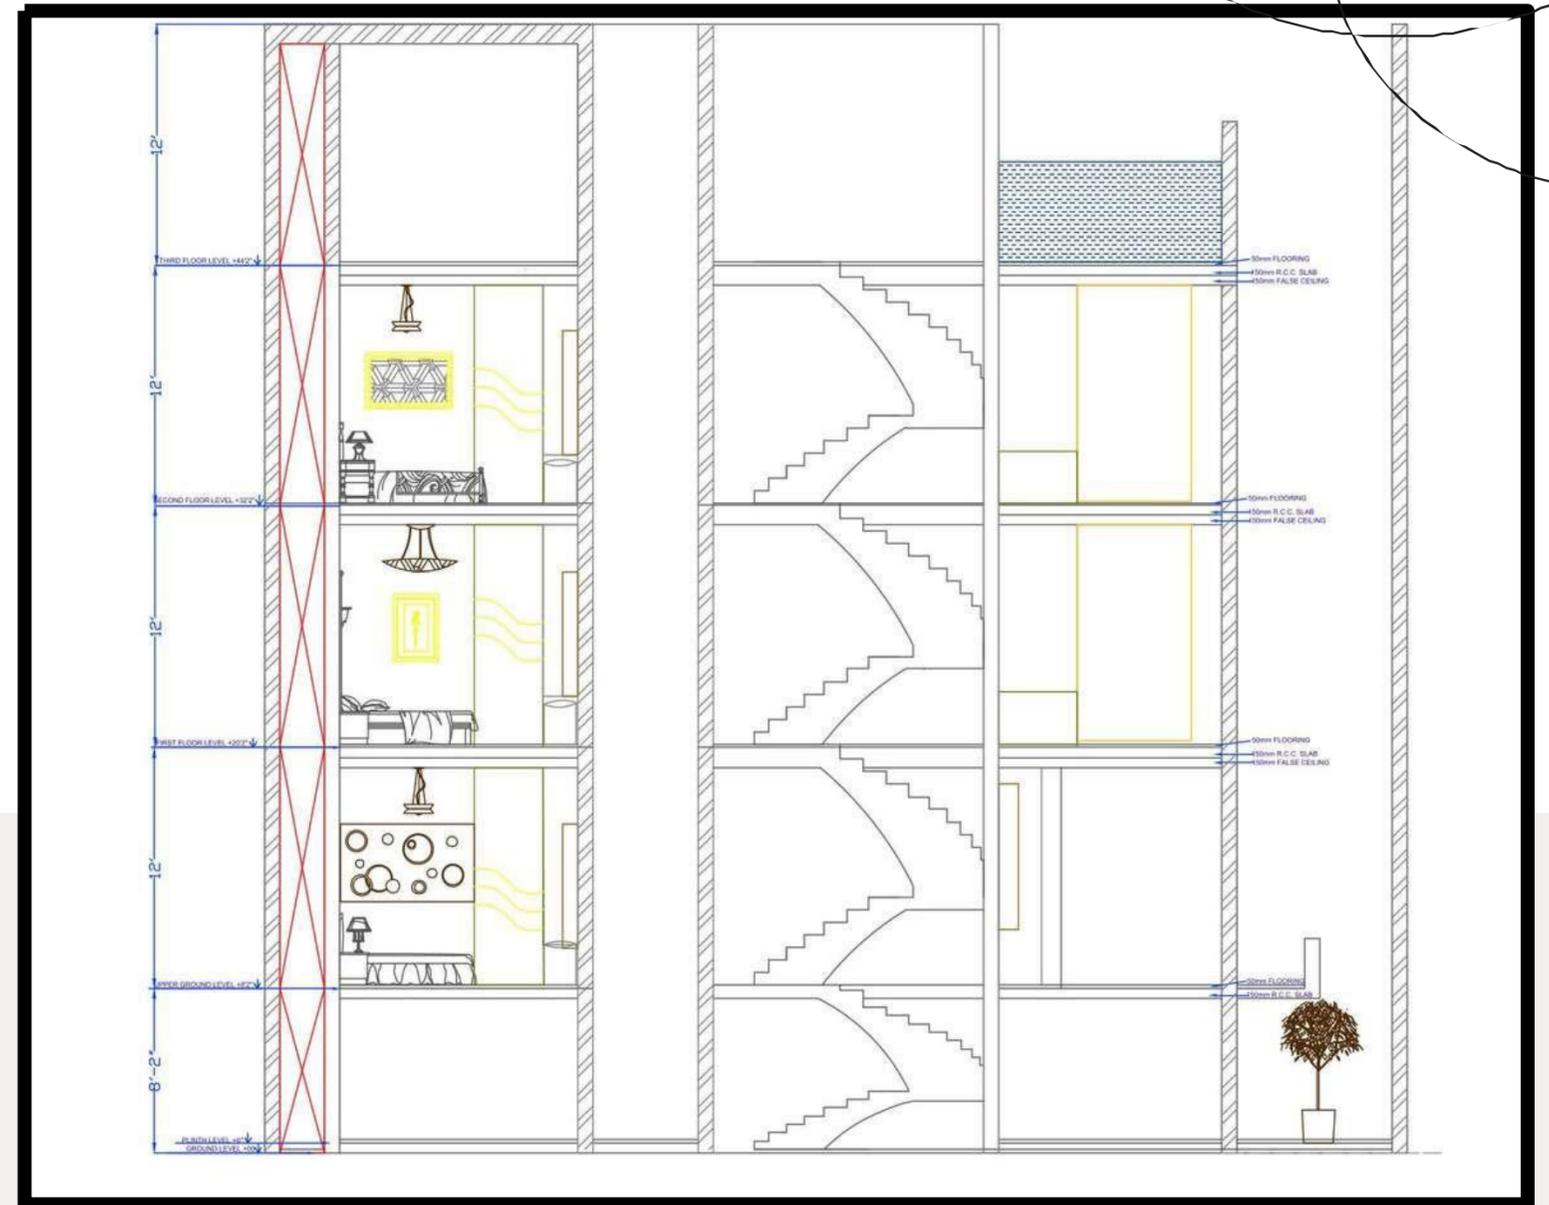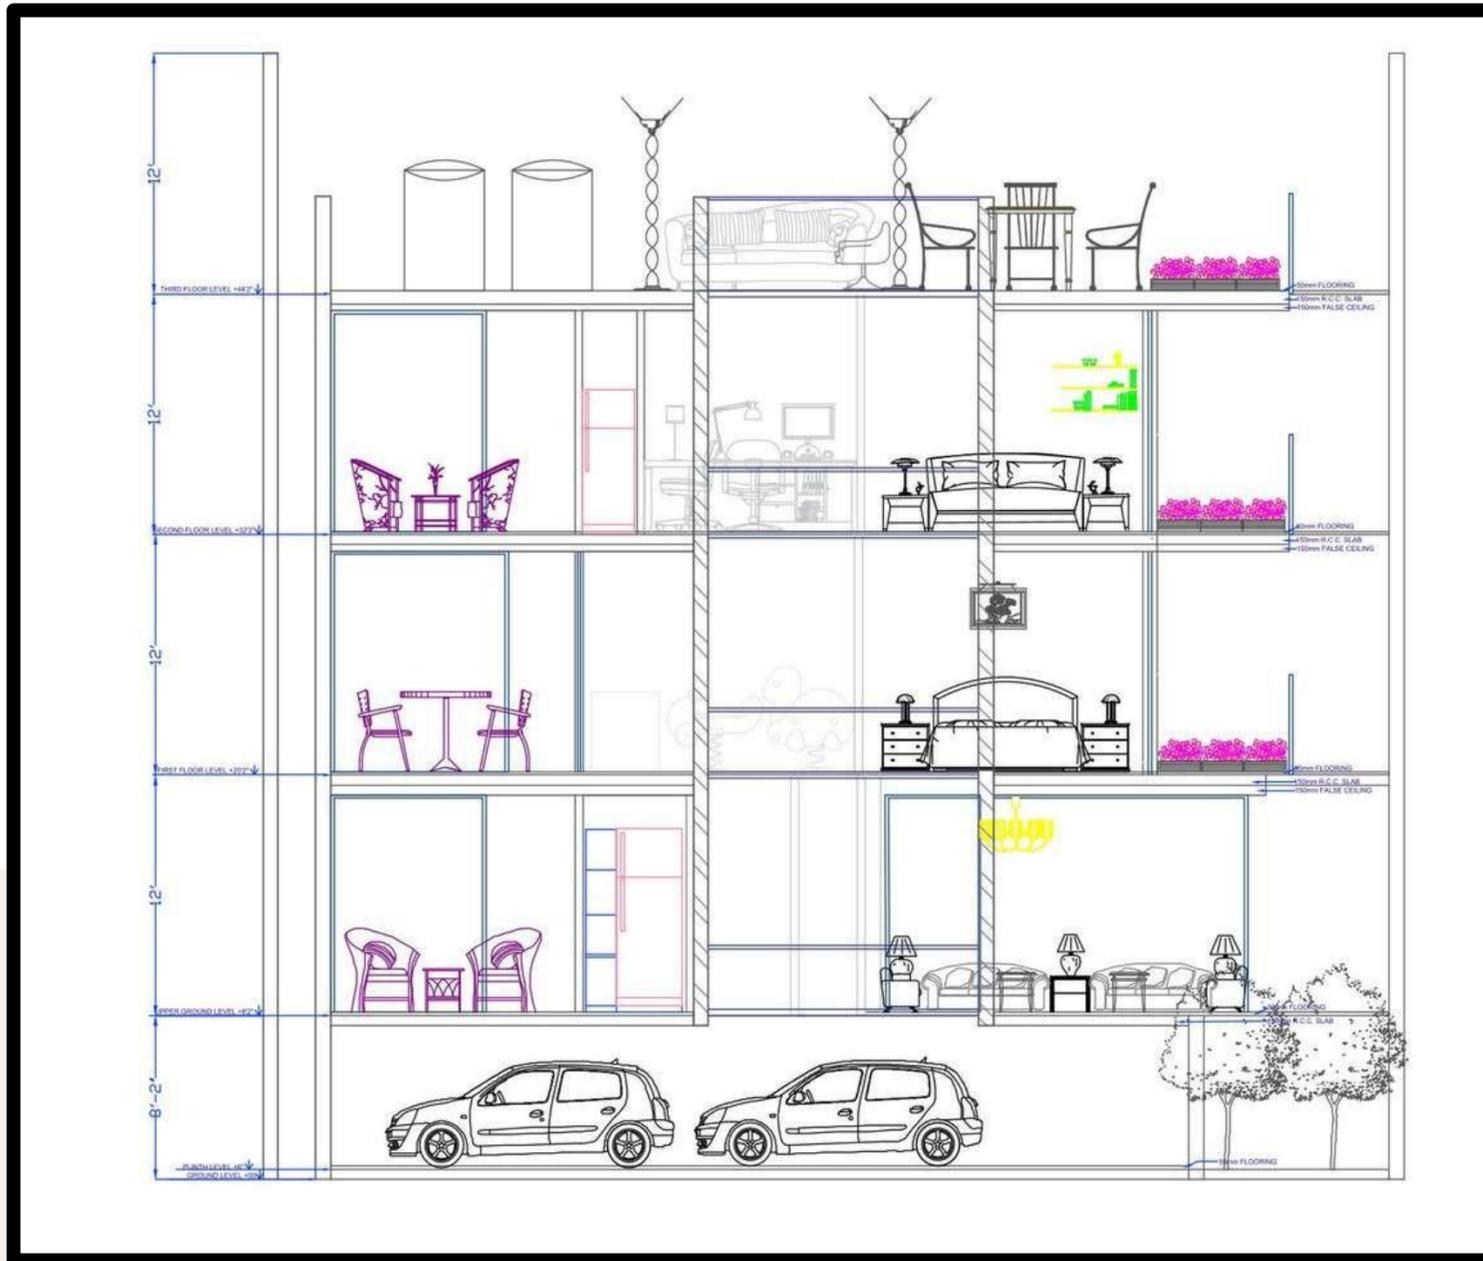



**This sectional elevation illustrates a multi-story building with basement parking, open balconies, well-ventilated living spaces, and a rooftop terrace, emphasizing functionality and aesthetics.**

# ELEVATIONS

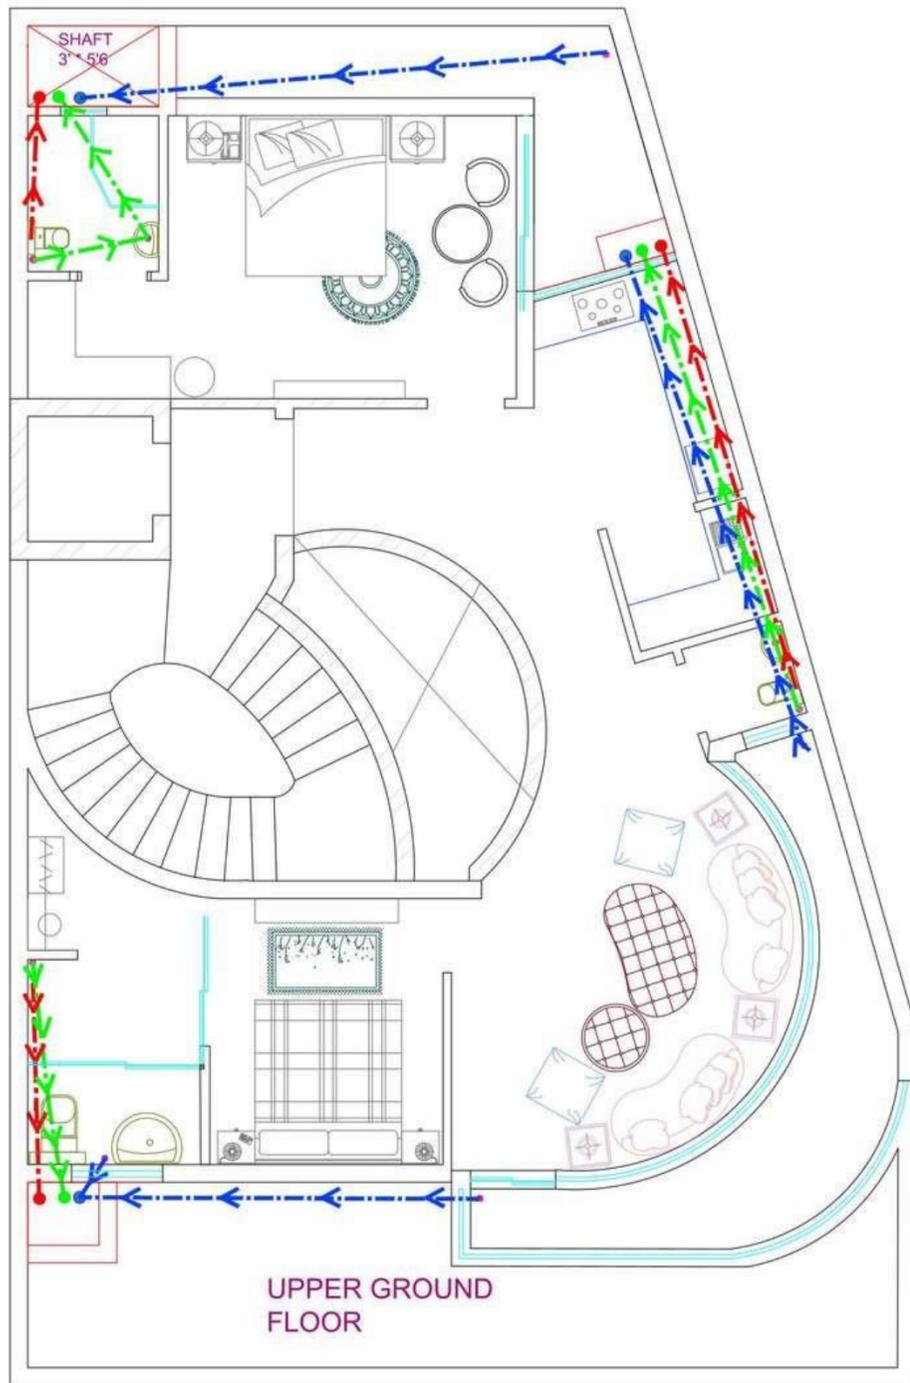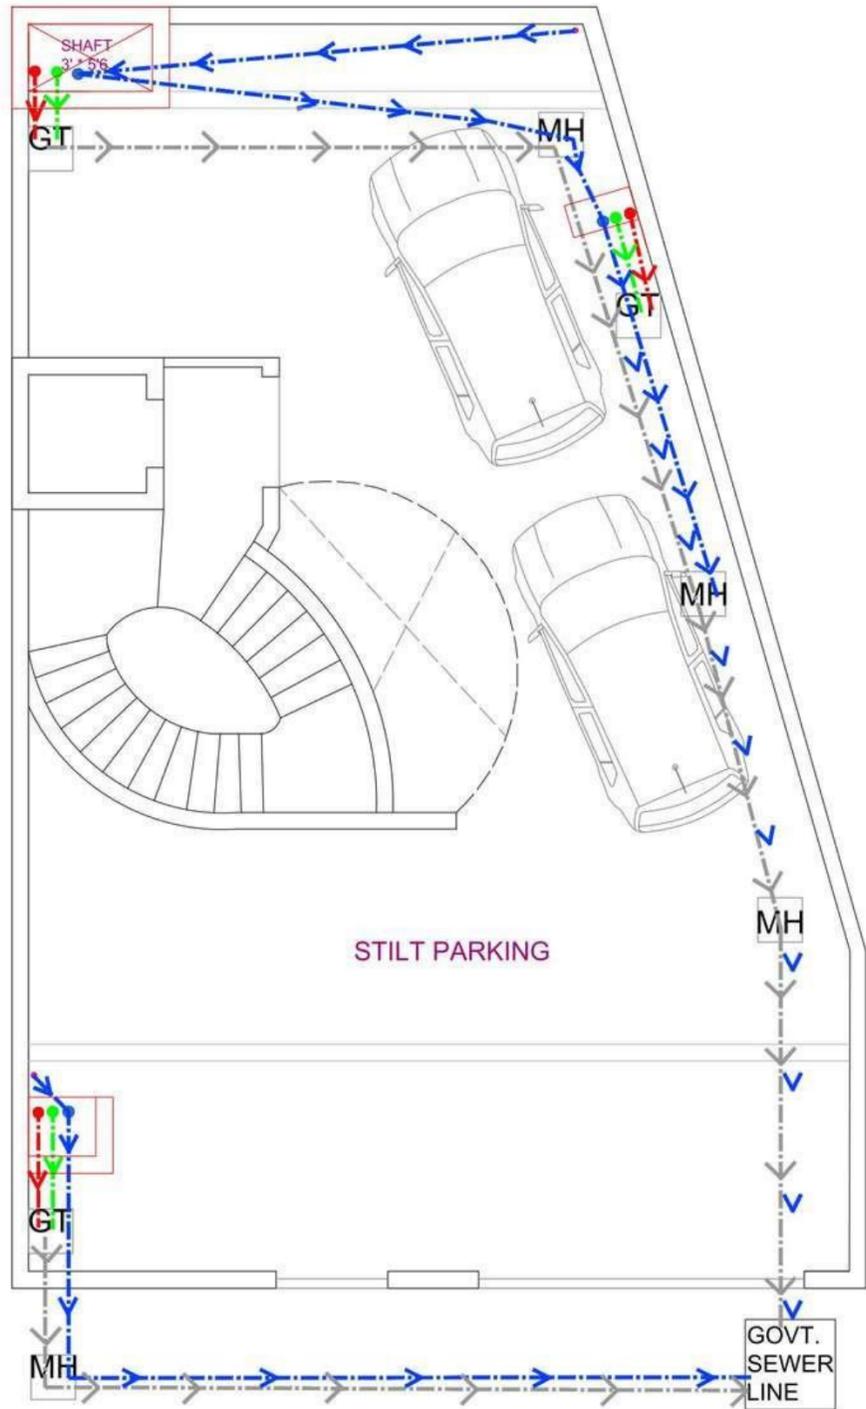

LEGEND	
	RAIN WATER PIPE
	FLOOR TRAP
	WASTE WATER PIPE
	MANHOLE
	SOIL WASTE PIPE
	COLD WATER PIPE
	GEYSER
	CONCEALED
	HOT WATER PIPE
	HOT WATER SUPPLY PIPE
	COLD WATER SUPPLY PIPE
	BALL VALVE
	TEE
	ANGLE
	HEALTH FAUCET
	DIVERTER MIXTURE
	GOVERNMENT SEWER LINE
	WASTE PIPE

Plumbing ServiCe

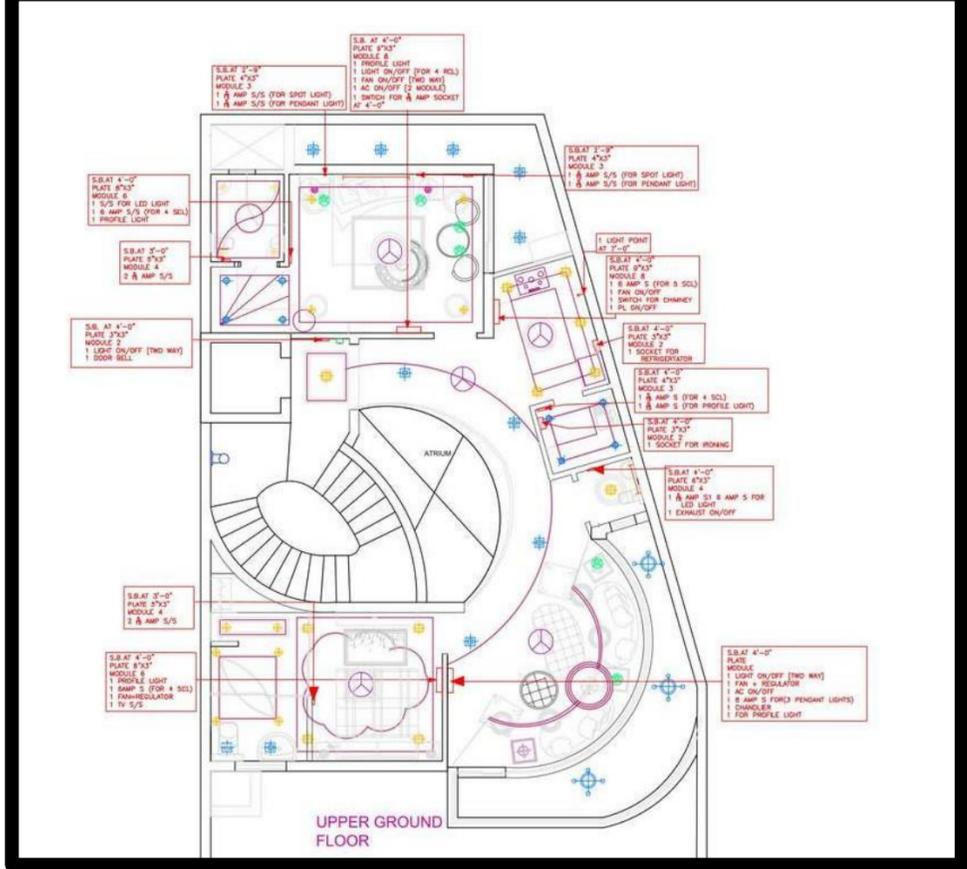
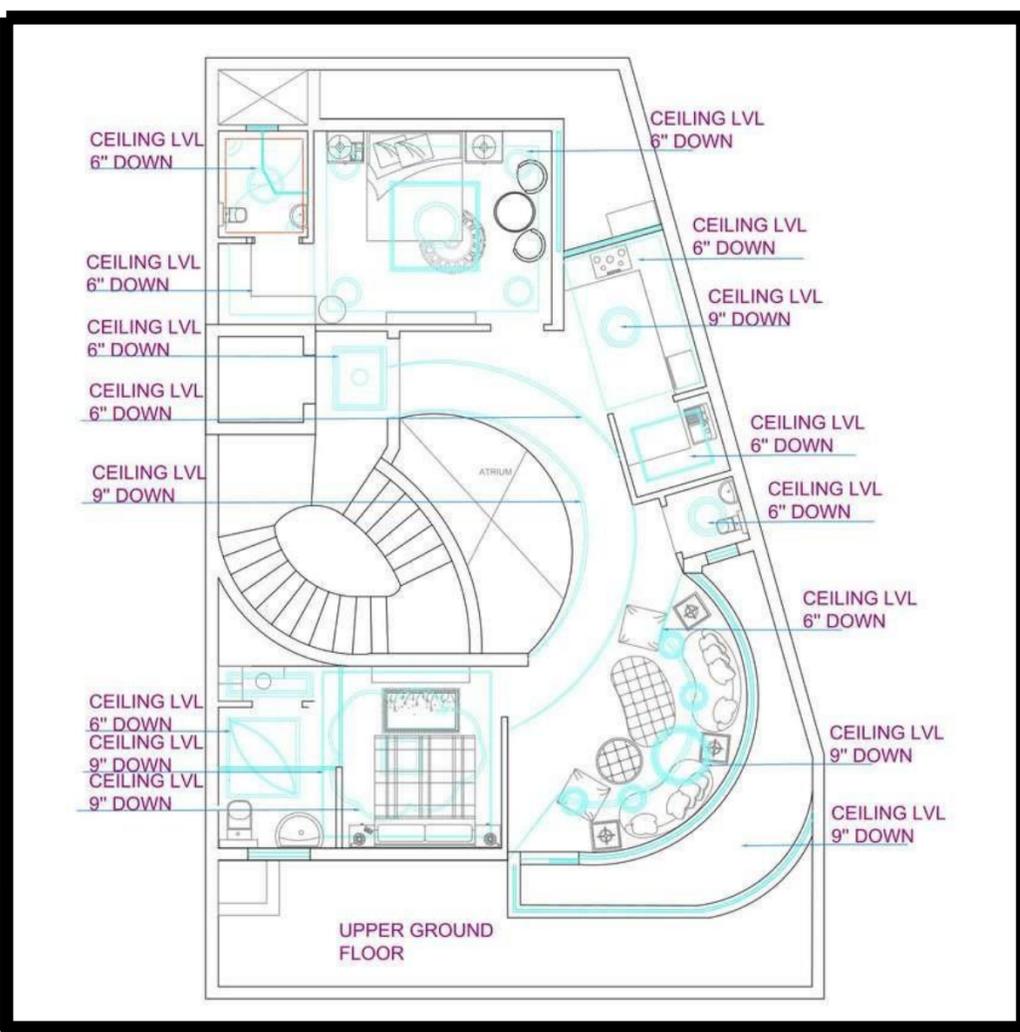


### LEGEND

	PROFILE LIGHT
	RECESSED CEILING LIGHT
	STANDING LAMPS
	WALL LIGHT
	FAN
	SWITCH BOARD
	UPLIGHTING
	PENDANT LIGHT
	SPOT LIGHT
	SURFACE MOUNTED CEILING LIGHT
	LED LIGHT
	CHANDLER
	DOOR BELL
	TRACK LIGHT
	EXHAUST FAN
	LOOPING
	TV UNIT
	SOCKET


Inspiration to create peace, luxury, and Bohemian style, envision a serene sanctuary featuring sleek lines, plush furnishings, and curated accents, where tranquility meets opulence in a sophisticated and harmonious blend.

# SERVICES

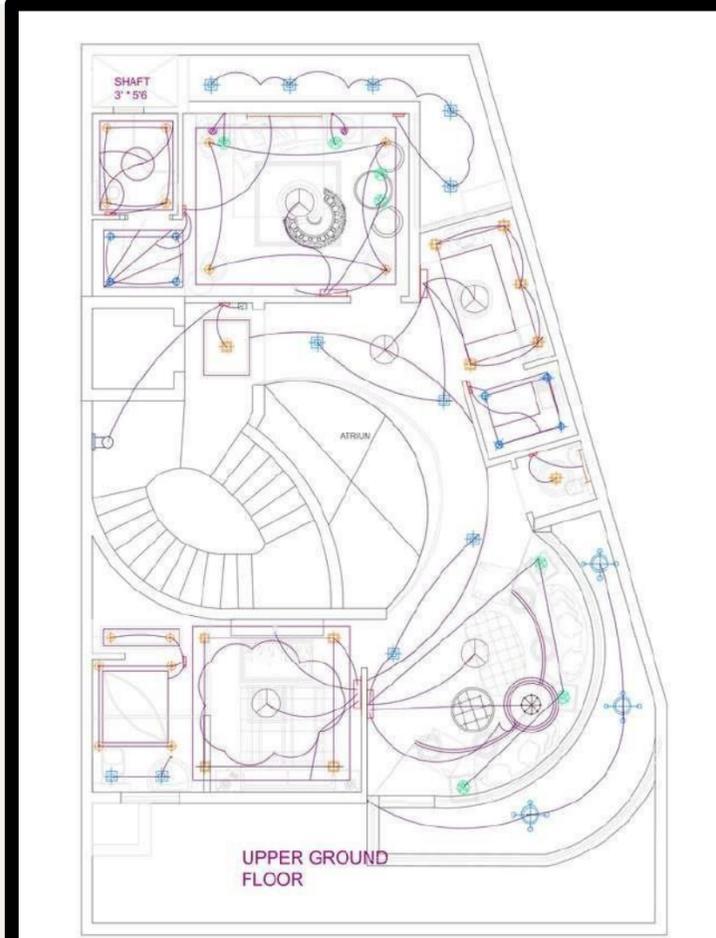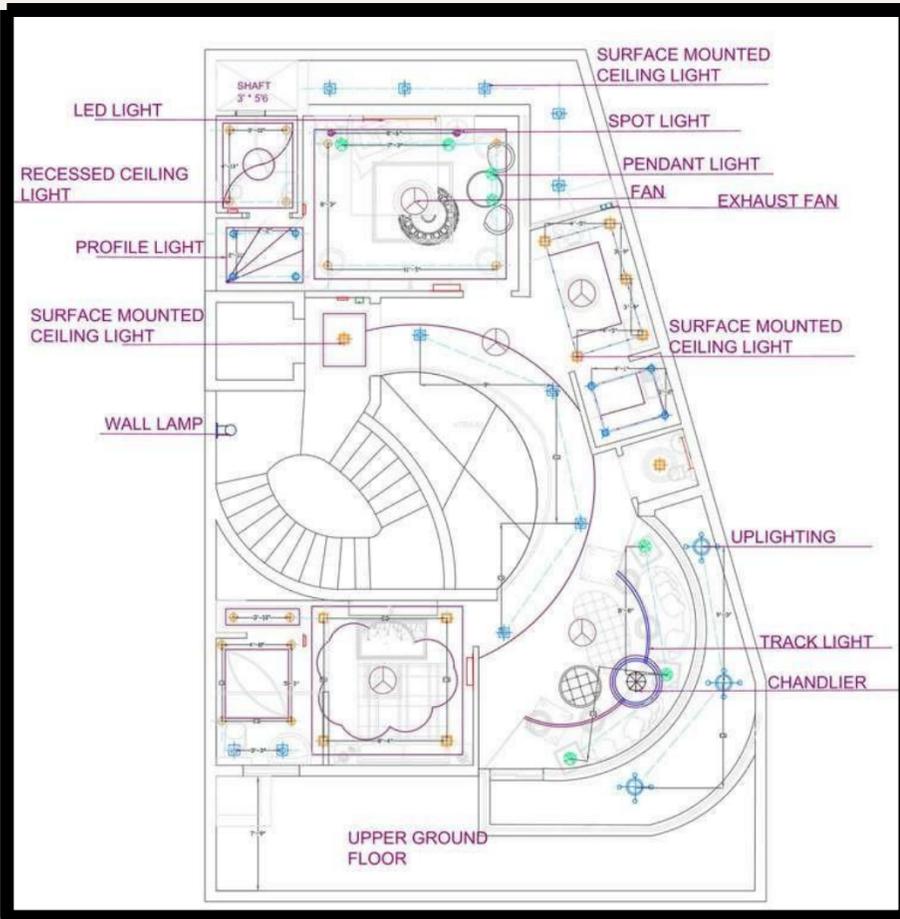




3DS

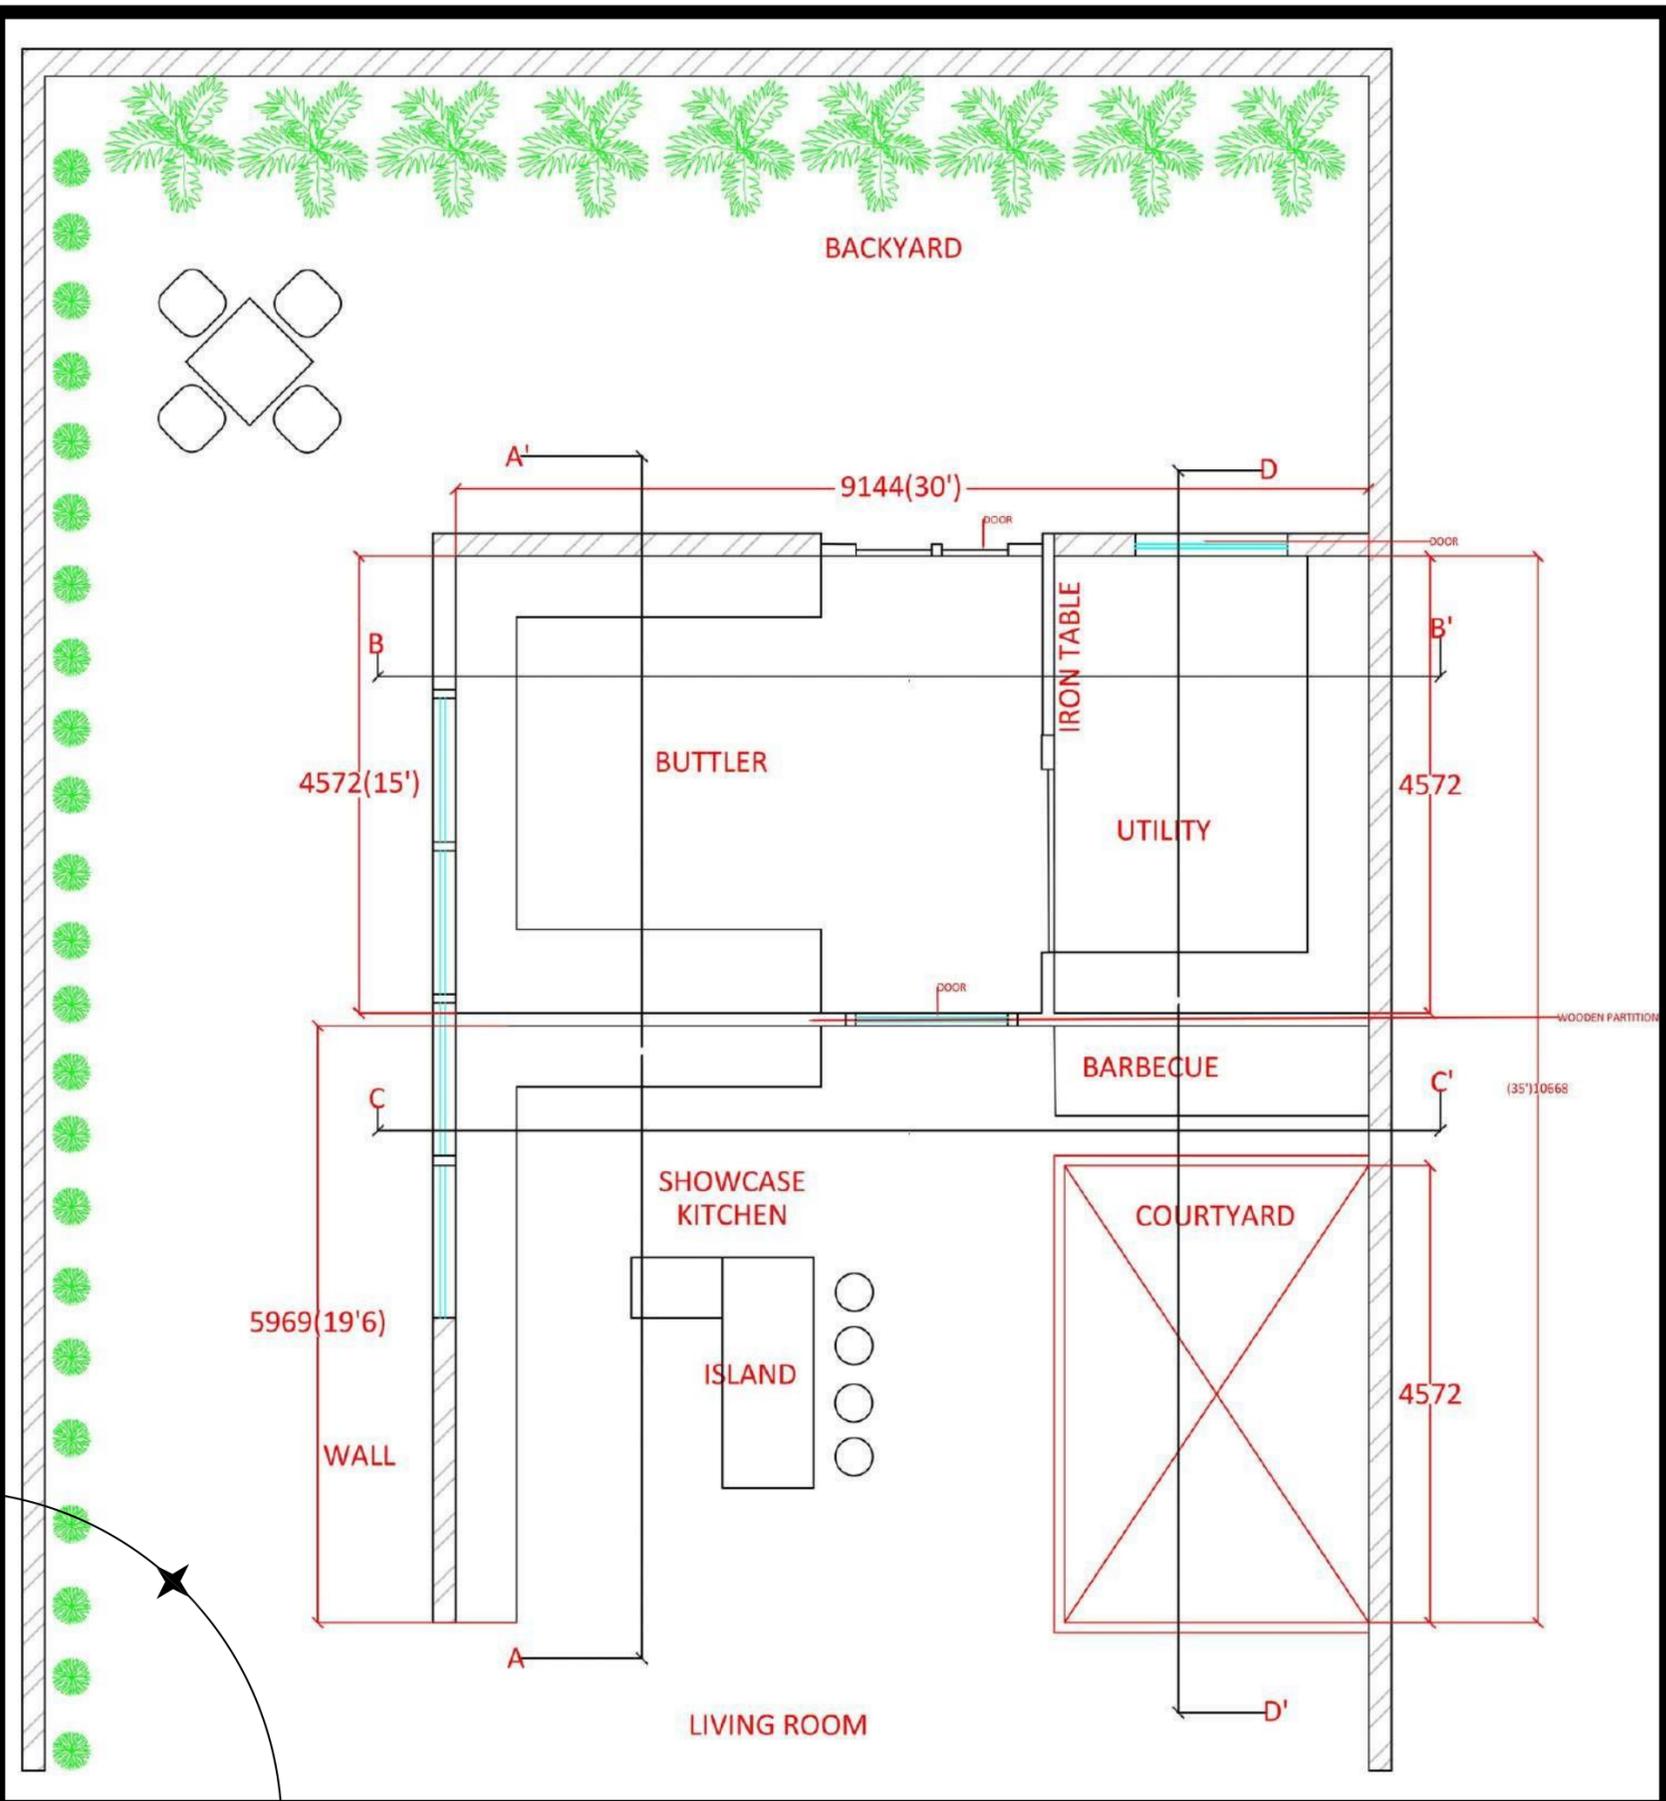

The site features a well-ventilated kitchen layout with open sections (30', 35'), a courtyard (10' x 15'), and backyard access, ensuring ample natural light and airflow. The 10' walled section provides privacy, while direct connectivity to the living area enhances accessibility and functionality.

# KitChen ProjeCt

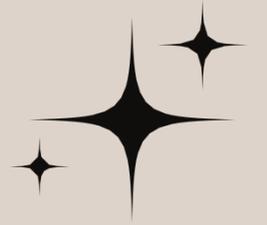

Modern  
Contemporary  
touch

Shutter

Brick Wall

Wooden  
Shelf

Carrara  
Marble  
Counter  
Top

Back splash

Pendant  
light


**This kitchen features a modern contemporary style with a touch of warmth. The muted green handleless cabinetry, marble countertops, and textured backsplash create a sophisticated look. Wood accents in the bar stools and pendant light add natural warmth, while LED strip lighting enhances elegance. Glass-front cabinets showcase kitchenware, blending luxury with functionality in an open, inviting space.**






*Contemporary*

*Style* Interior Design

Material Board





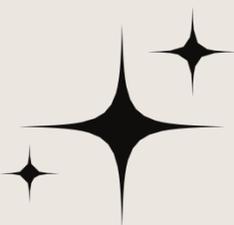


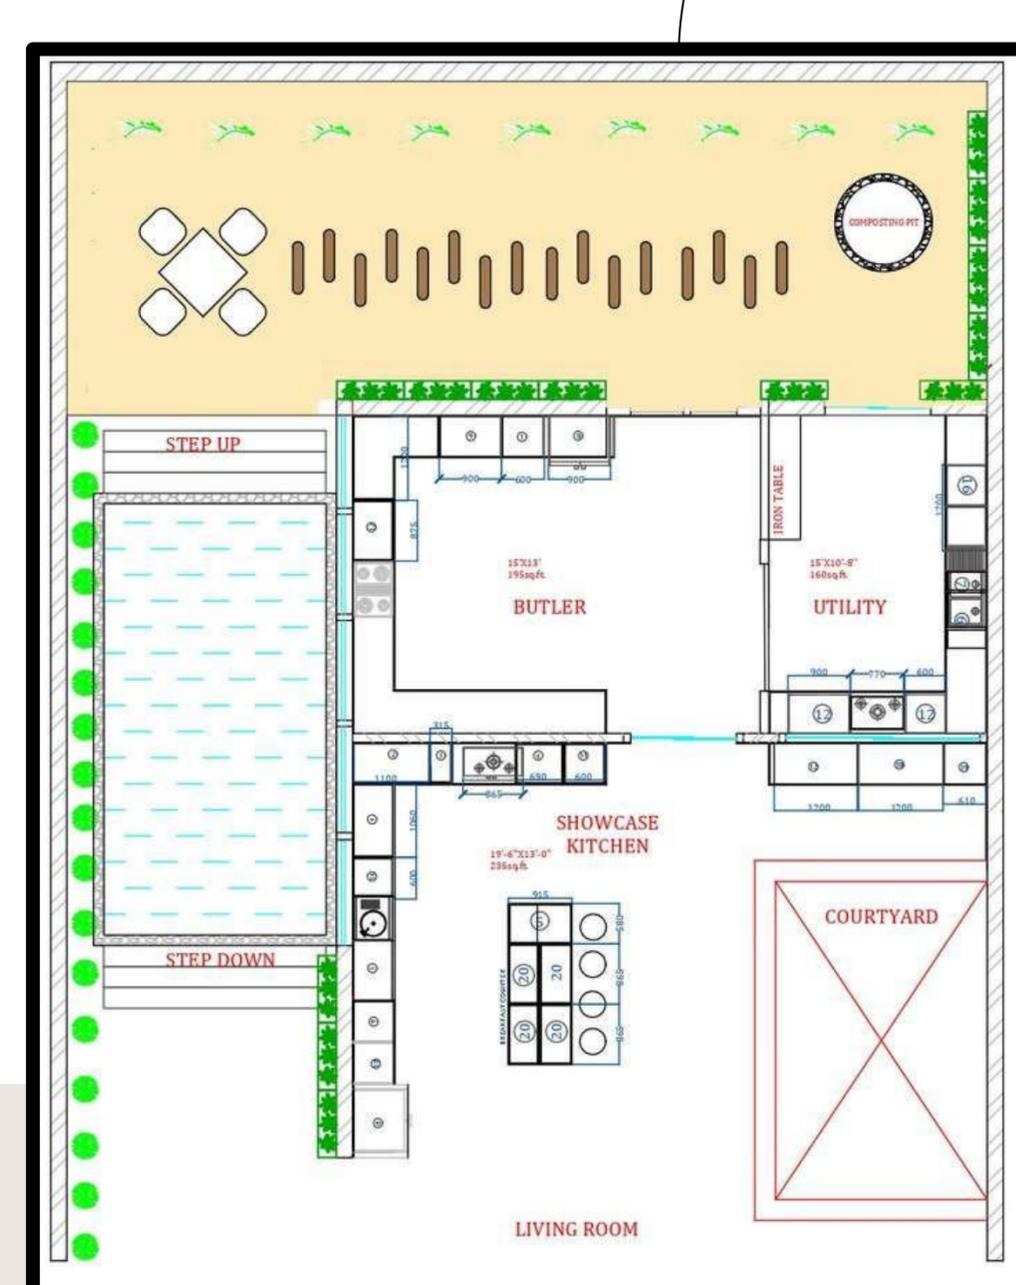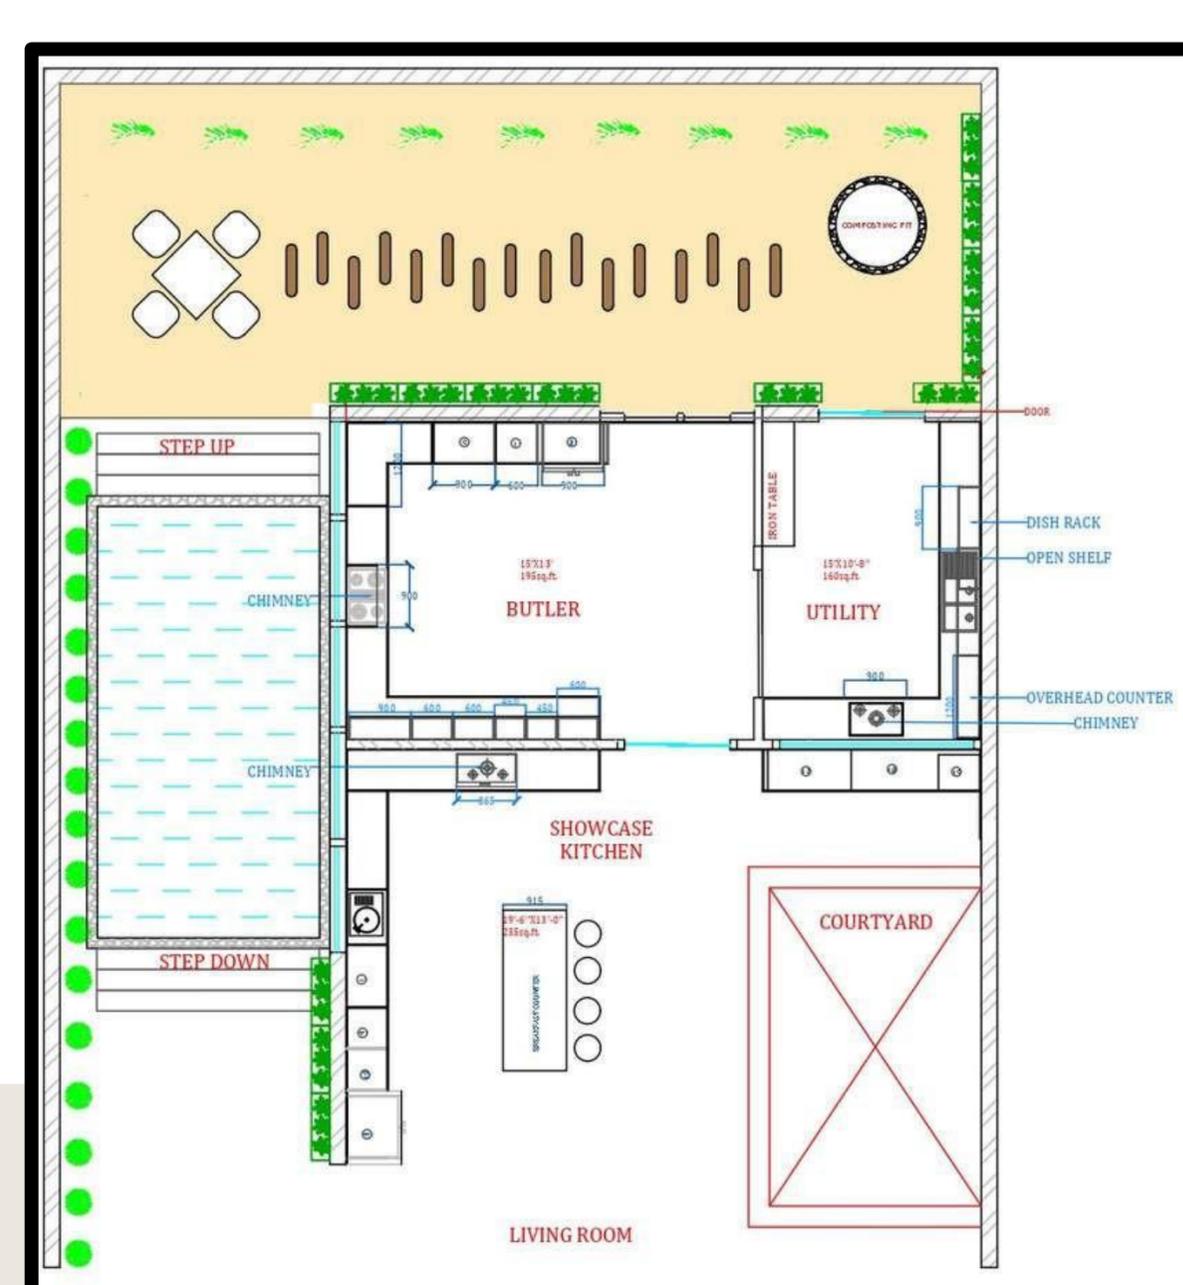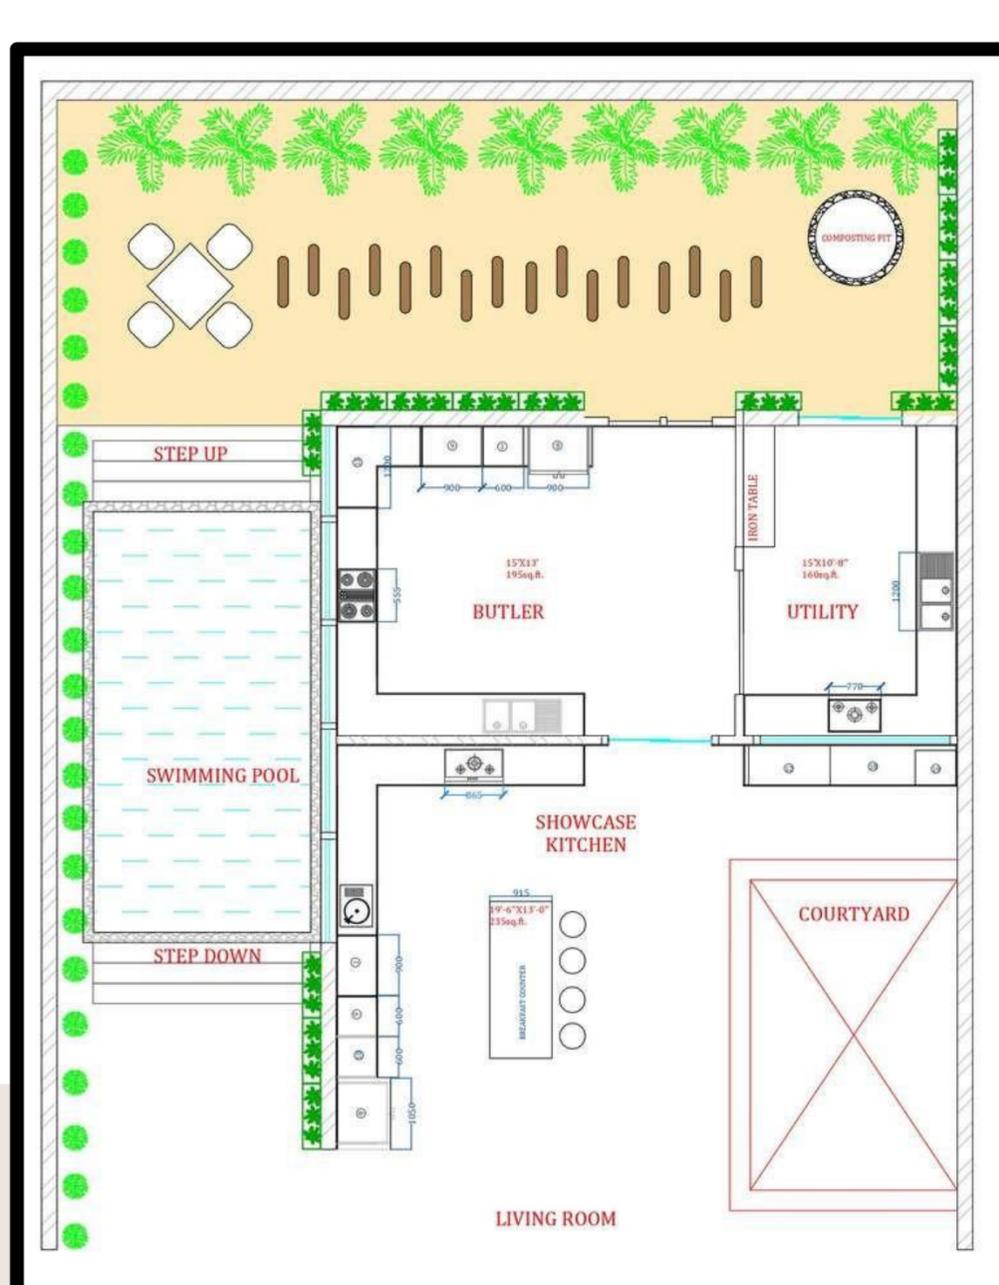

# KitChen ProjeCt

## LEGEND

NO.	PURPOSE	NO.	PURPOSE
1	OVEN / MICROWAVE	11	VEGETABLE/ WICKER BASKET
2	S CAROUSEL	12	STORAGE
3	BOTTLE PULL OUT	13	TALL L MAGIC CORNER
4	GRAIN TROLLEY	14	WINE CHILLER
5	DRAWERS ORGANISERS	15	LARGE UTENSIL STORAGE
6	WASTE BIN PULL OUT	16	DISHWASHER
7	DETERGENT PULL OUT	17	UNDERCOUNTER WASHING MACHINE
8	REFRIGERATOR	18	BARBECUE
9	APPLIANCE COUNTER	19	DEEP FRYER
10	TALL UNIT	20	CROCKERY SHELF

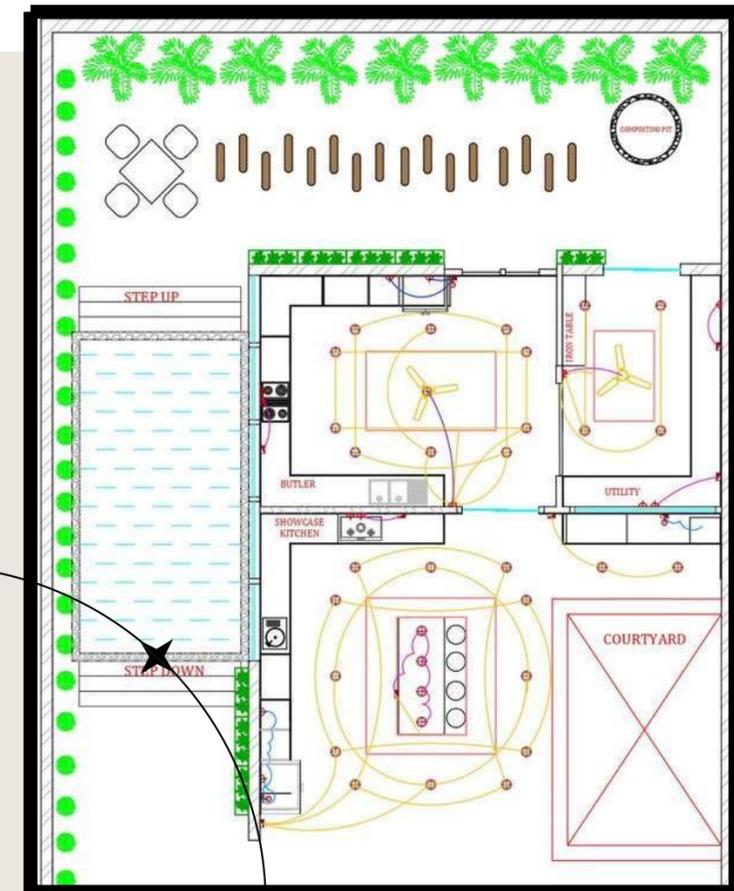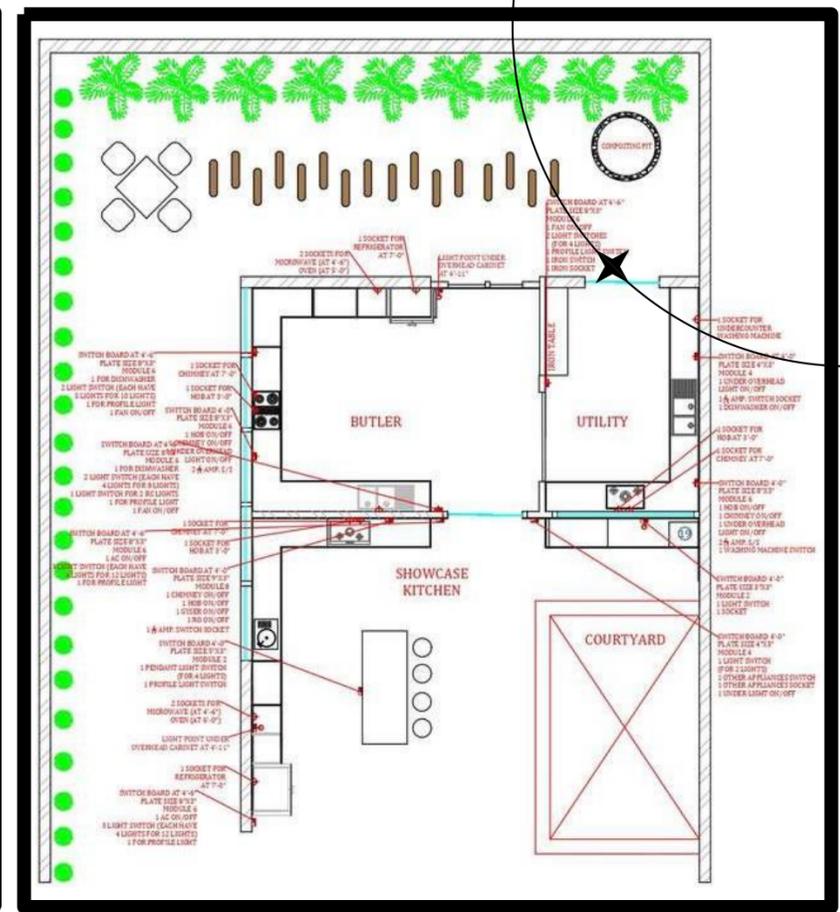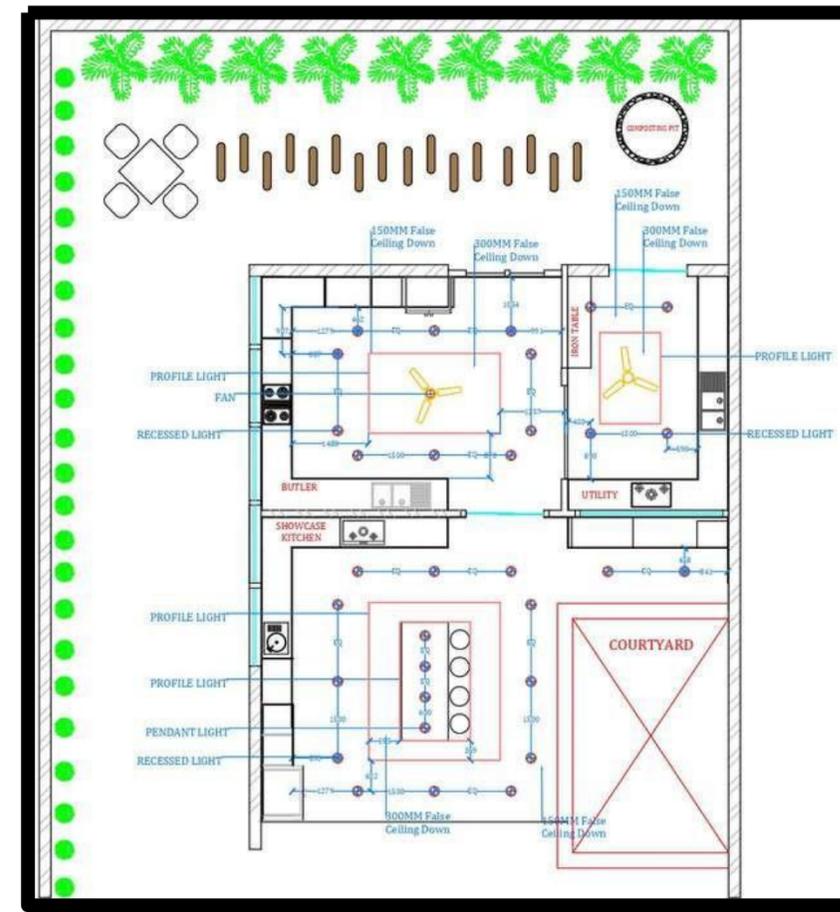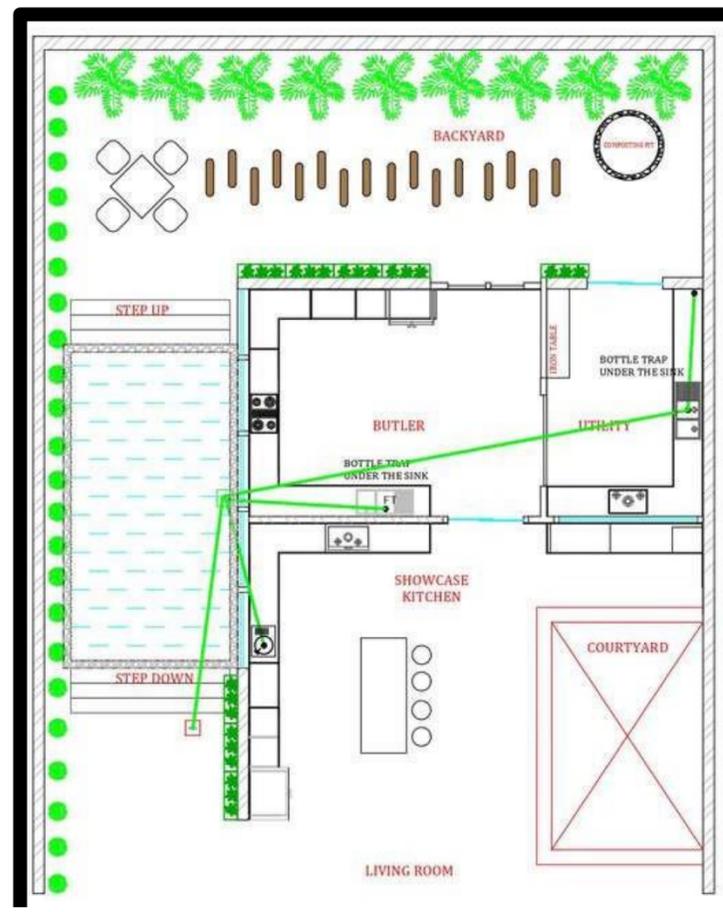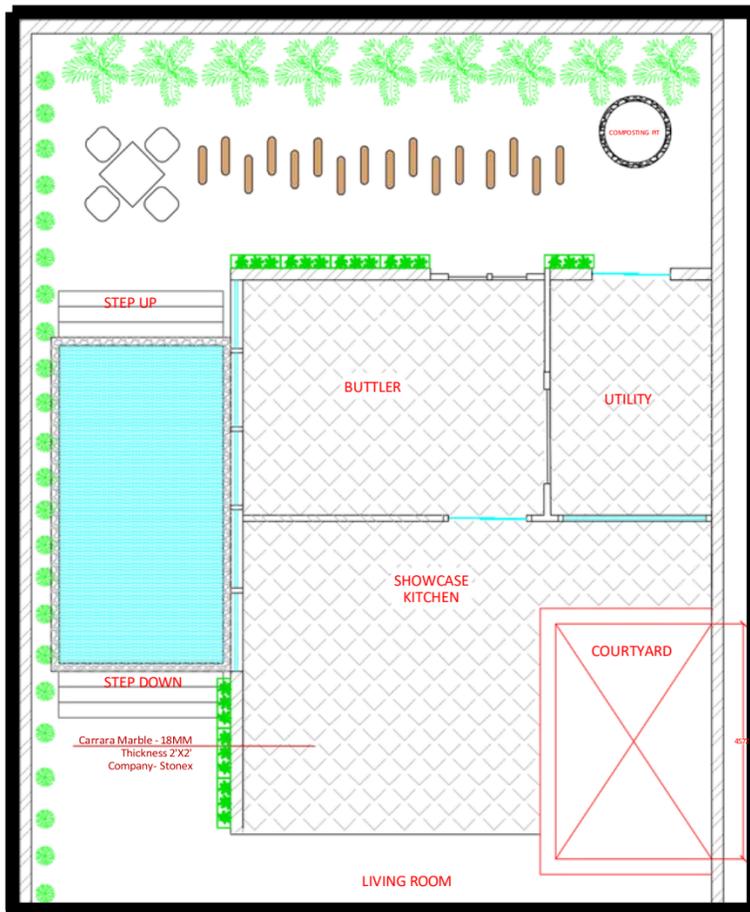


LEGEND		
NAME	SYMBOL	SIZE
MANHOLE	MH	2'X2'
MAIN WASTE PIPE	Green circle	2"-3"
FLOOR TRAP	Circle with dot	R 2"
FLOOR DRAIN	Circle with cross	R 2"
GULLY TRAP	GT	1'X1'


LEGEND		
SR.NO.	SYMBOL	NAME
1.	Triangle with dot	SWITCH BOARD
2.	Circle with dot	SOCKET
3.	Circle with cross	LIGHT POINT
4.	Triangle with dot	SWITCH SOCKET

## WHY SERVICES ARE IMPORTANT IN KITCHEN?

Kitchen services are crucial for efficient functionality, safety, and hygiene, ensuring proper water supply, drainage, electricity, gas, ventilation, and fire safety for a smooth cooking experience.

# SERVICES

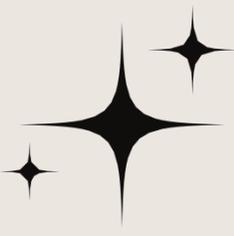

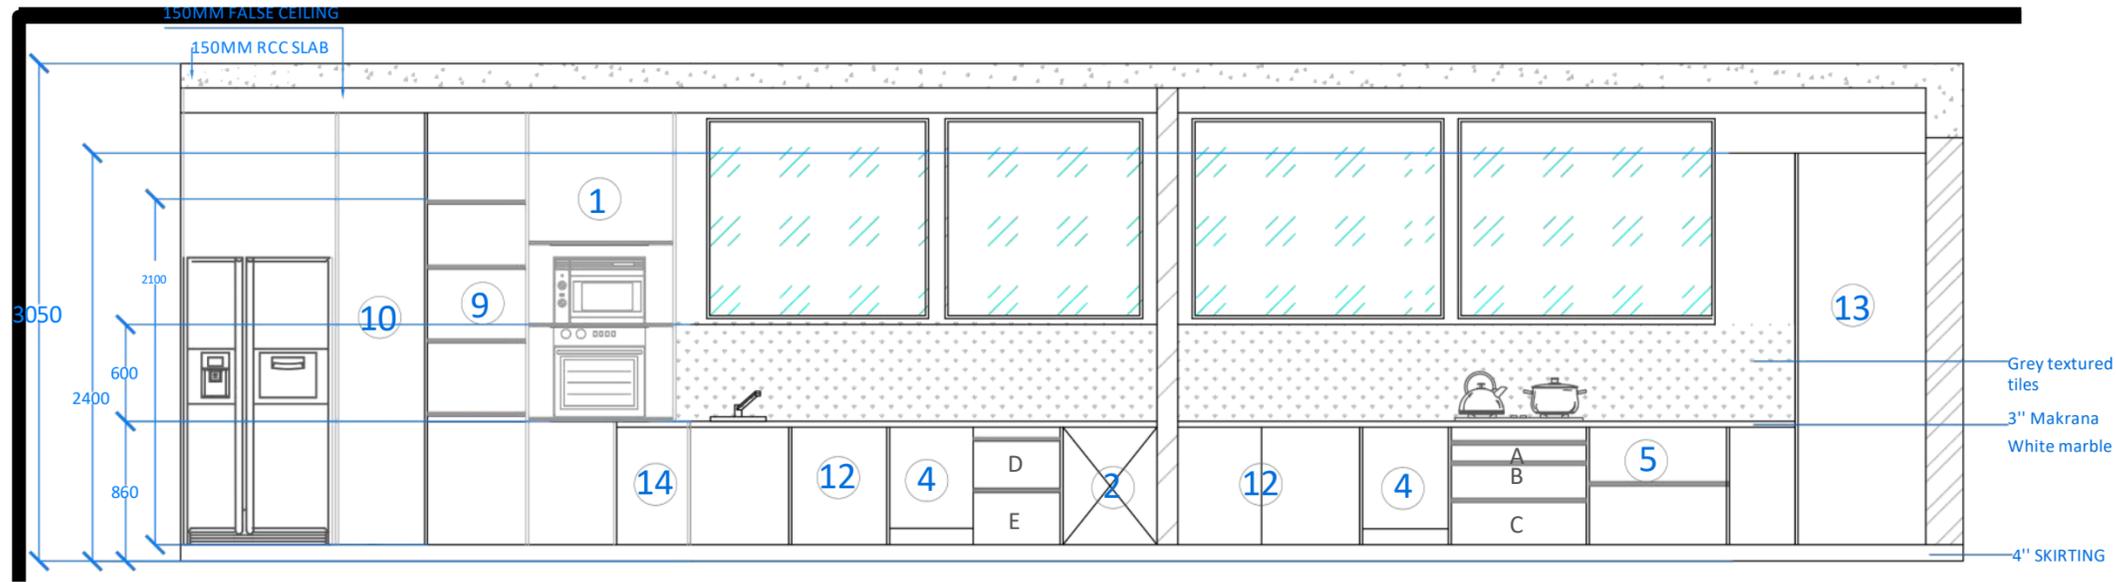

APPLIANCES			
S.NO.	PRODUCT	BRAND	DIMENSION (MM)
1.	Built in hob	Kaff CRH 604	555 X 475
2.	Built in microwave	Kaff KMW HN6 BLK	580 x 560 x 380
3.	Built in oven	Kaff MZ OV6 TN	580 x 550 x 540
4.	Refrigerator	Hafele ARK 630	910 X 780 X 1850


ACCESSORIES			
5.	L Magic Corner	Kaff	1050 x 540 x 720
6.	Tall unit	Kaff	600 x 600 x 2100
7.	Appliances Tall Unit	Kaff	600 x 600 x 2100
8.	Storage	Kaff	600 x 1200 x 780
9.	Grain Trolley	Kaff	600 x 530 x 780
10.	Delux Larder Tall Unit	Kaff ATP60SF	780 x 600 x 2400
11.	Wine Chiller	Kaff KWC 62	480 x 450 x 650
12.	Innotech drawers	Kaff HBXPSC 50	*Varies*

	Size	Purpose
A	900 x 580 x 100	Spice/ Cutlery
B	900 x 580 x 203	Bowls/ Glass/ Plates
C	900 x 580 x 304	Full size plates
D	600 x 580 x 304	Large pots and pans
E	600 x 580 x 304	Cooking appliances

HARDWARES			
S.NO.	PRODUCT	BRAND	MATERIAL
13.	L profile handles for undercounter cabinets	Hettich	Aluminium
14.	Push to open hinge for overhead cabinets	Hettich	-
15.	Hydraulic lift ups	kaff	-



# ELEVATIONS

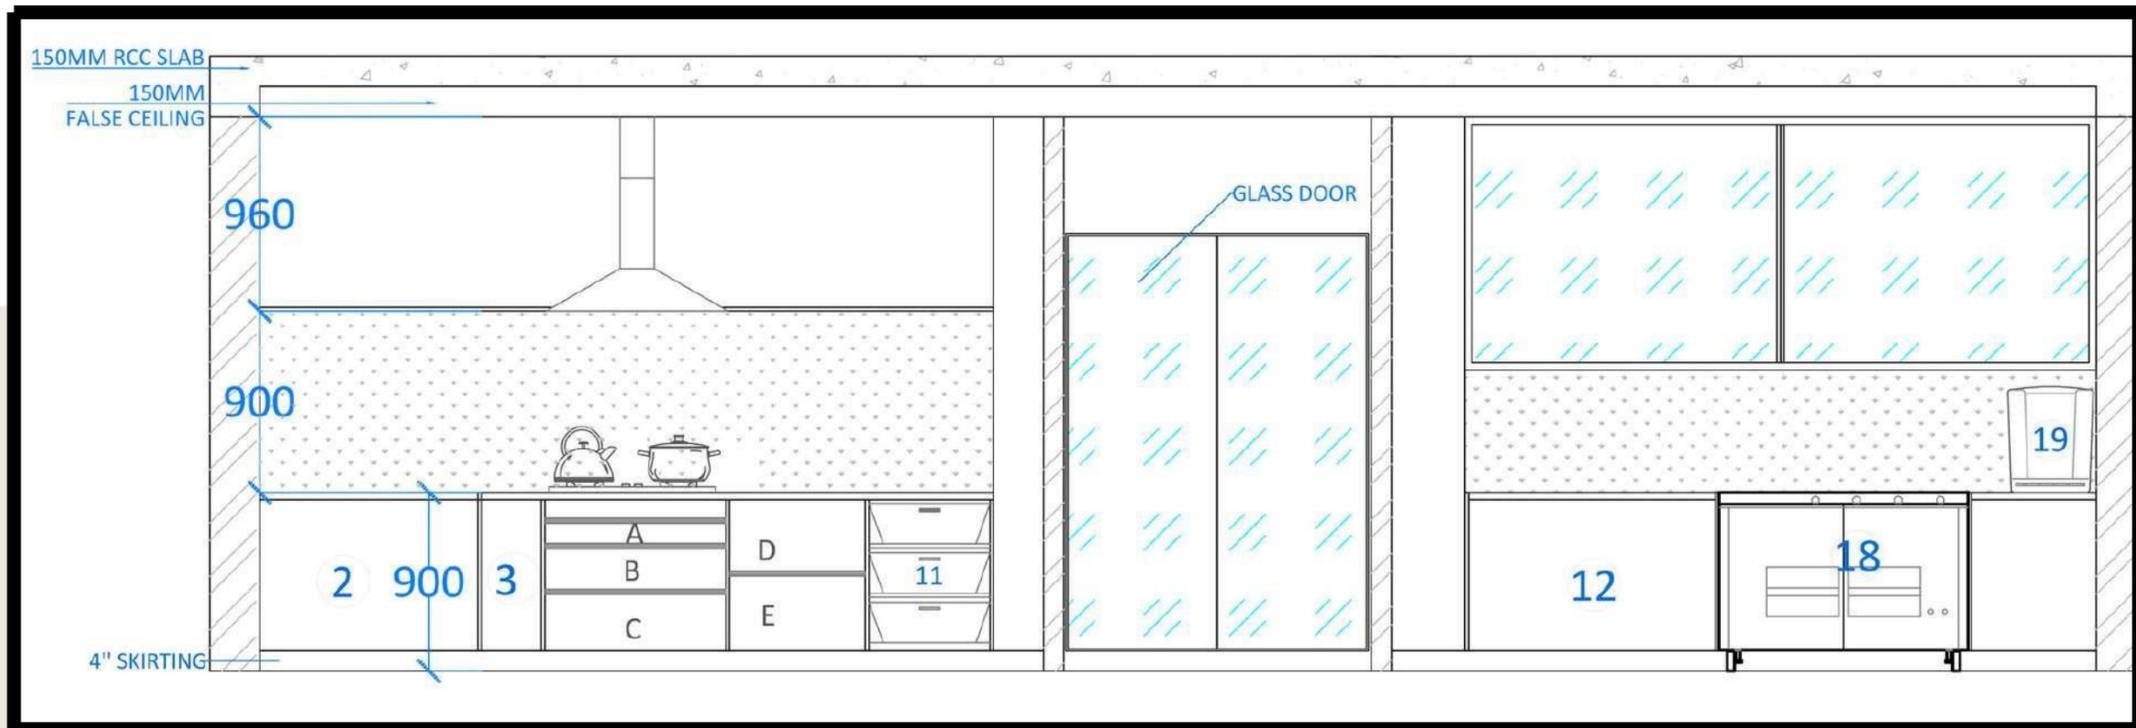


**This modern villa blends nature and architecture, featuring glass facades, exposed brick walls, a water fountain, an arched bridge, and a wooden pergola, creating a luxurious and serene outdoor experience. The lush greenery and rooftop landscaping enhance sustainability, while open seating areas promote relaxation and social interaction.**

**3D VIEW**



# HOTEL SUITE MLUXURY TOILET

The east-facing standalone villa in Kasol (653.3 sq. m) offers morning sunlight, mountain views, and serene greenery within a hotel resort, blending luxury with nature. This nature-inspired haven features open spaces, natural materials, a private theatre, a spa, and outdoor seating, creating a peaceful retreat for relaxation and connection.


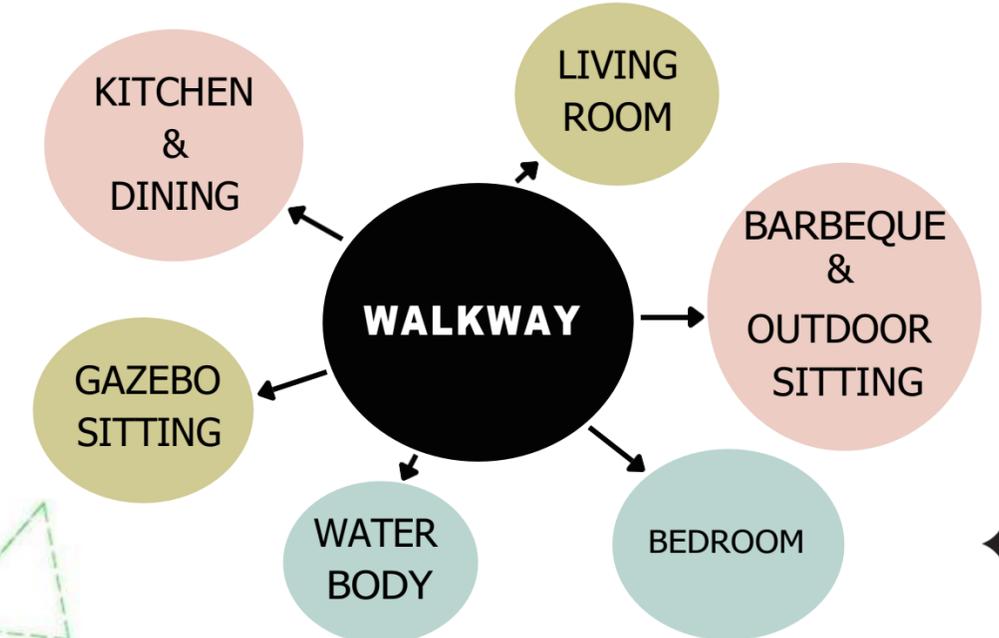





# Design Objectives and Goals for "Nature-Inspired Heaven" Hotel Suite

- Relaxation: Peaceful, nature-inspired retreat.
- Togetherness: Open spaces for bonding.
- Luxury & Nature: Sustainable elegance.
- Wellness: Spa & massage zone.
- Indoor-Outdoor Flow: Seamless nature connection.
- Privacy: Spacious & secluded.
- Sustainability: Eco-friendly design.
- Memorable Experience: Immersive escape.

# Style

Modern Organic Retreat": A blend of contemporary design and natural elements, featuring clean lines, natural materials, and sustainable touches to create a peaceful, luxurious space for relaxation and connection with nature.

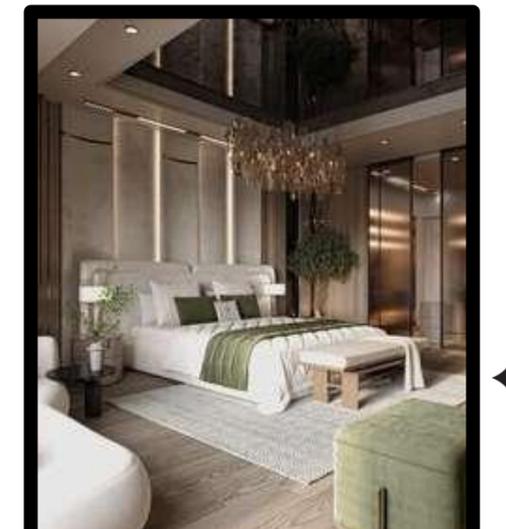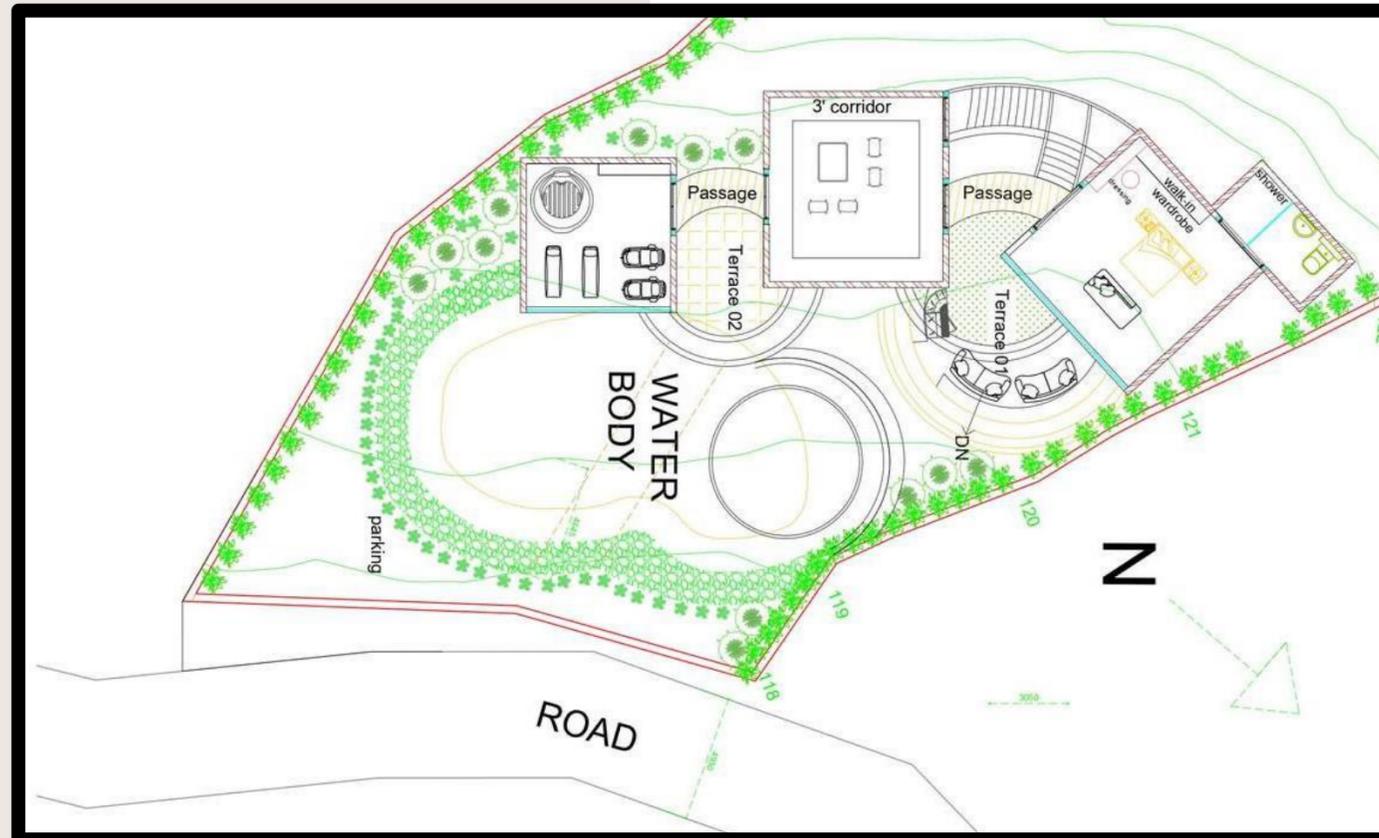

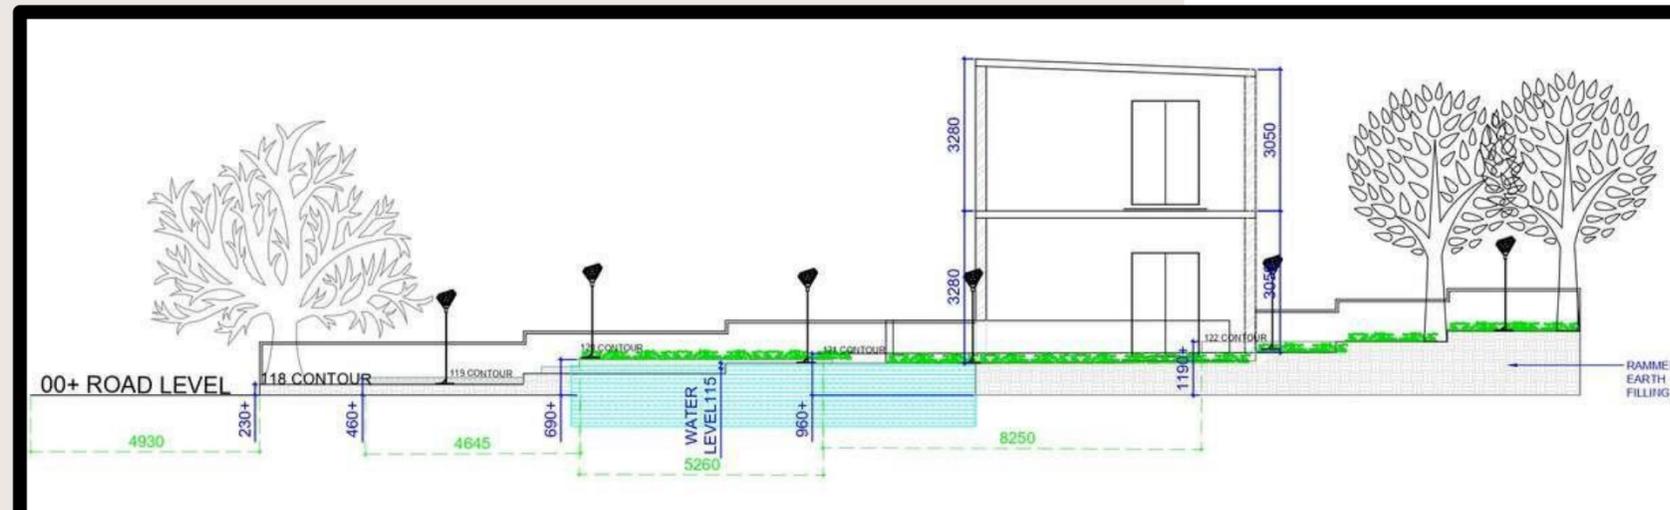
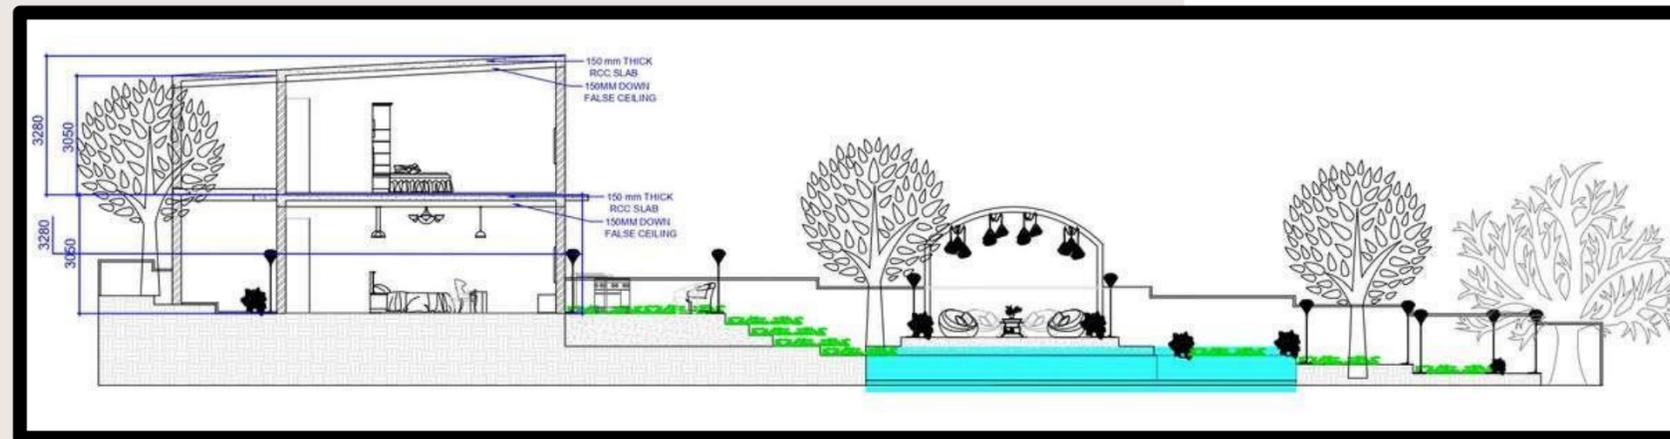
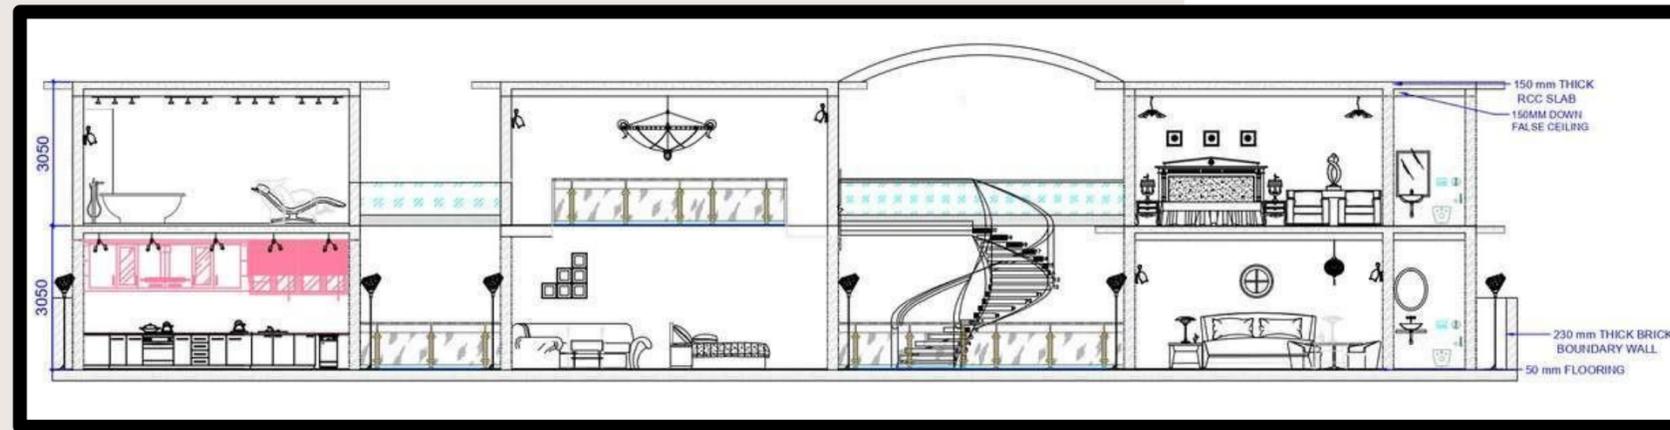


## How Can Landscaping Enhance This Elevation?



- Greenery & Planters: Add freshness and visual appeal.
- Outdoor Seating: Create inviting lounge spaces.
- Pathways & Hardscaping: Define walkways with stone or wood.
- Water Features: Enhance ambiance with fountains or pools.
- Lighting: Improve aesthetics with soft accent lighting.

# ELEVATIONS



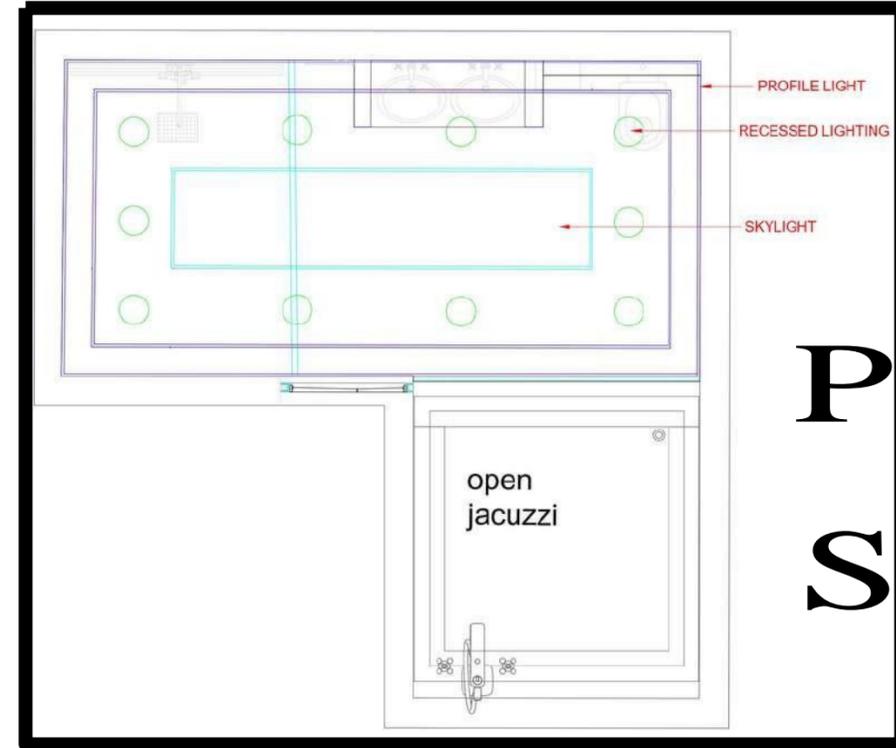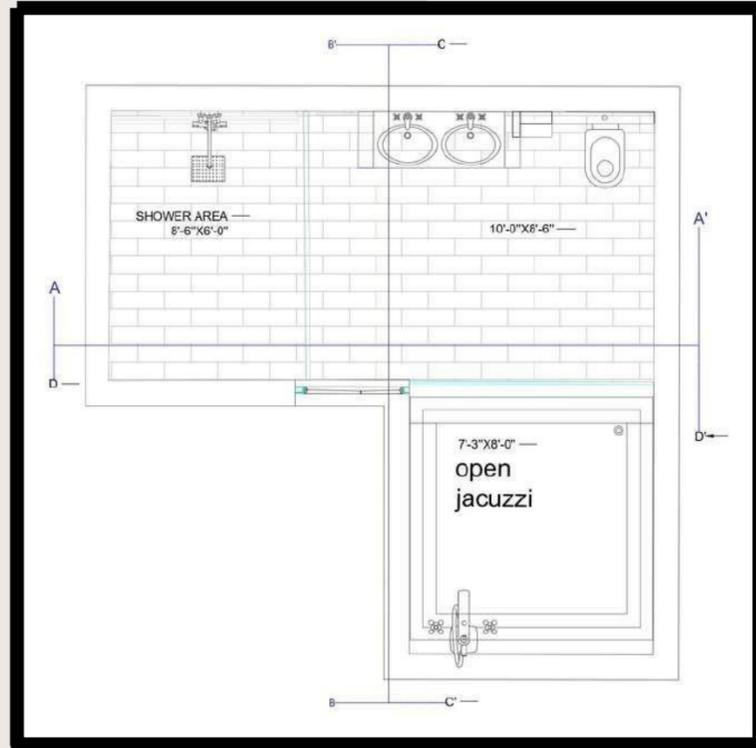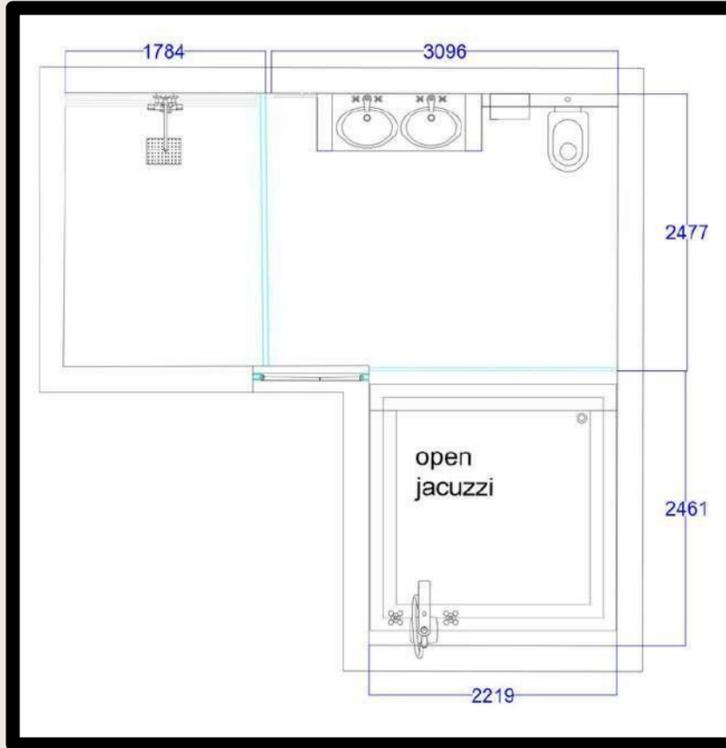


# Plan and Services

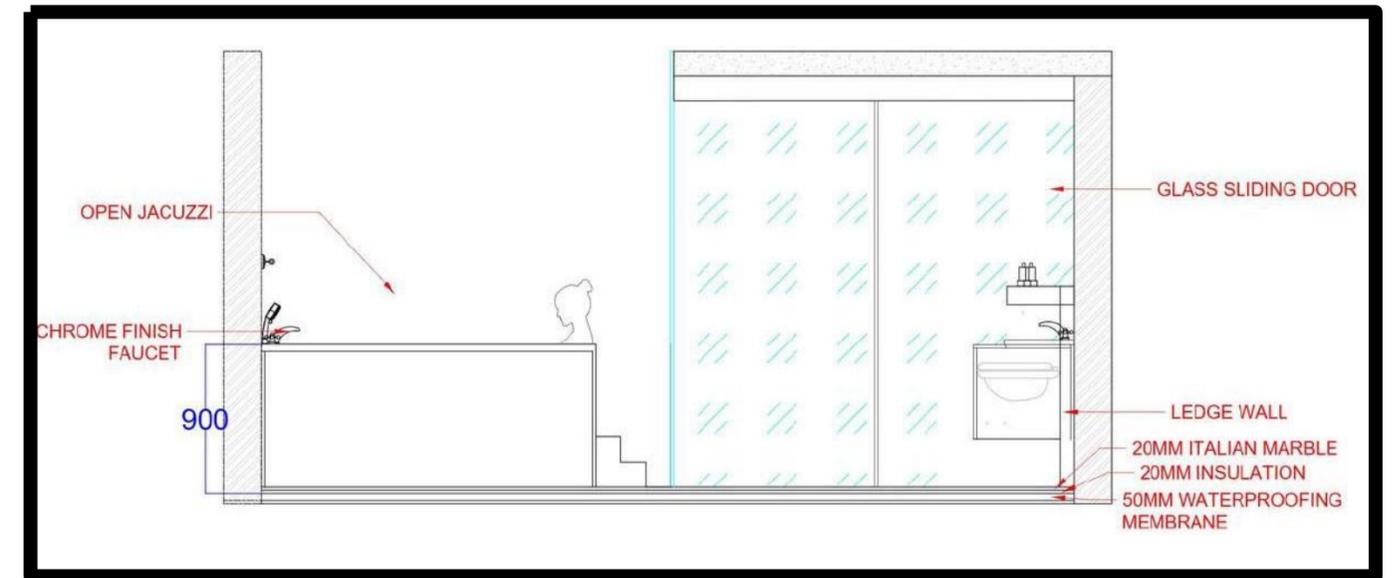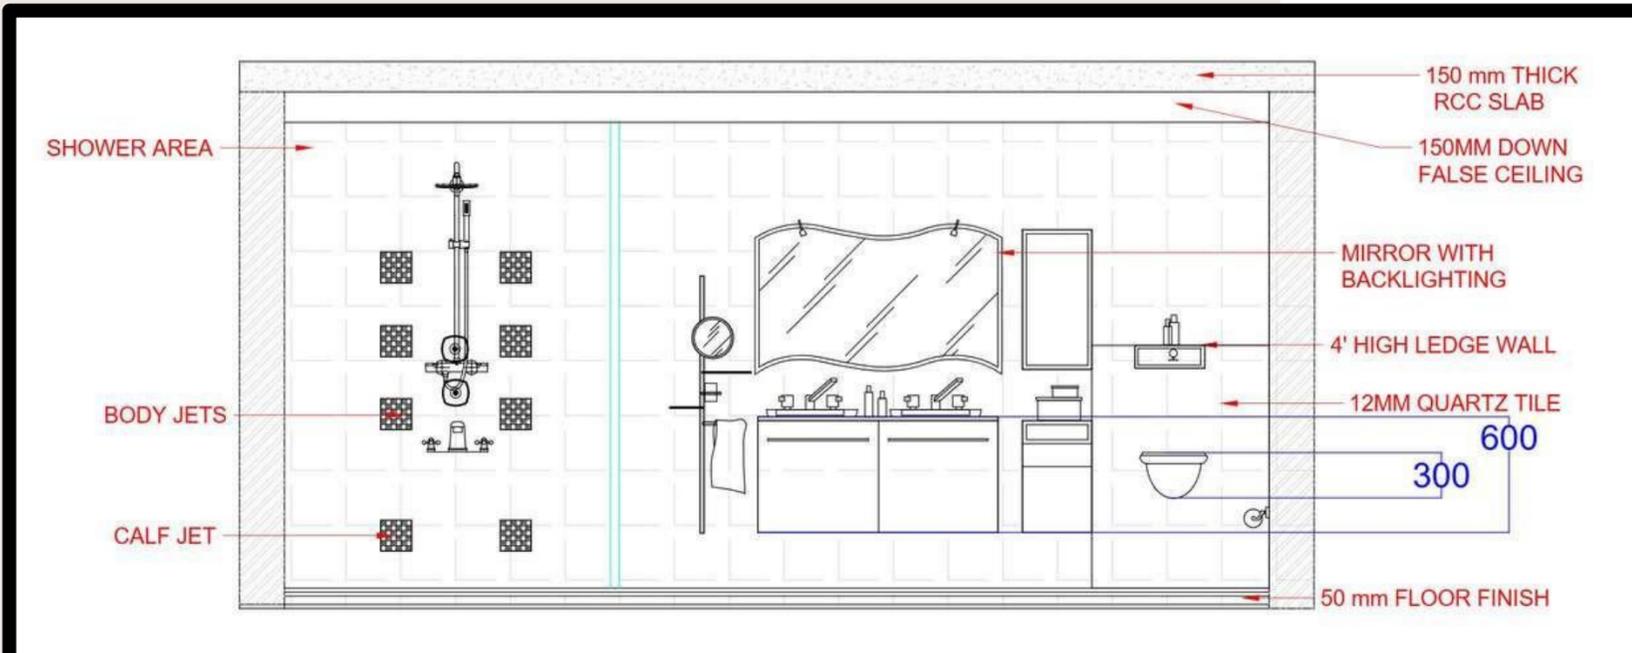


# Elevations

# 3D VIEWS

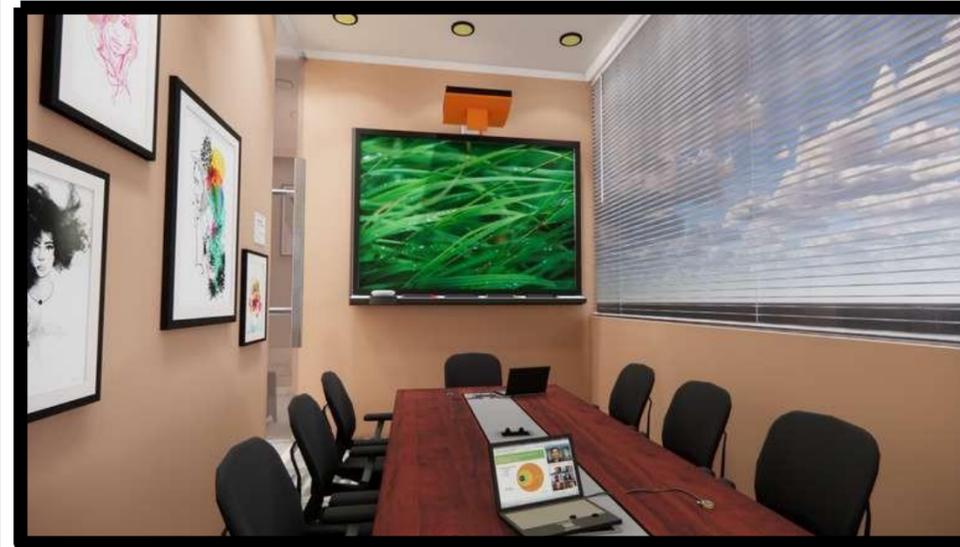

**Aesthetics in design enhance visual appeal, user experience, and functionality, creating spaces that are both pleasing and practical.**

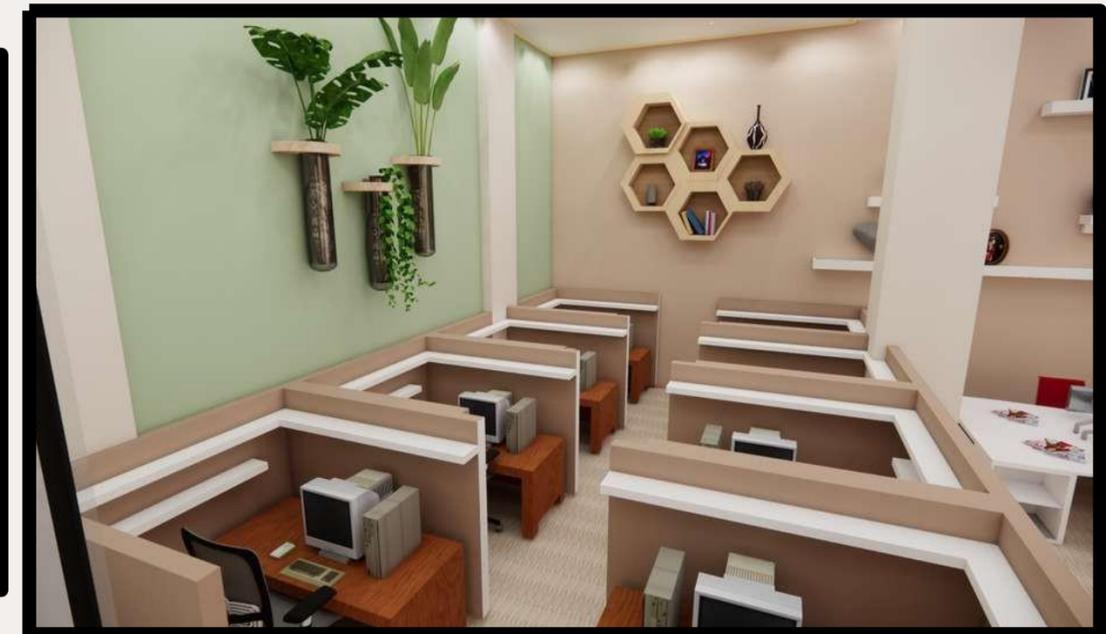



# Co-Working Office Project



A co-working office is a shared, flexible workspace with hot desks, private cabins, meeting rooms, and shared amenities, promoting collaboration, productivity, and cost efficiency.



## DESIGN STYLE


Modern Biophilic Design integrates nature with architecture, using natural light, greenery, and organic materials to create a calm, healthy, and sustainable space with a sleek, contemporary aesthetic.

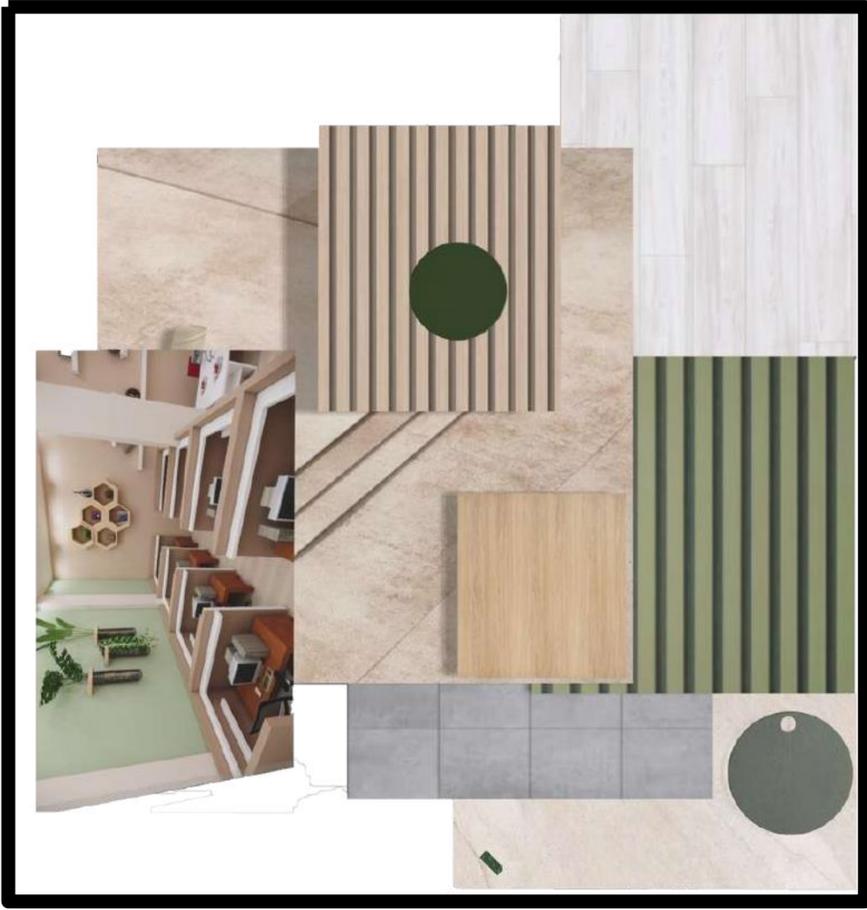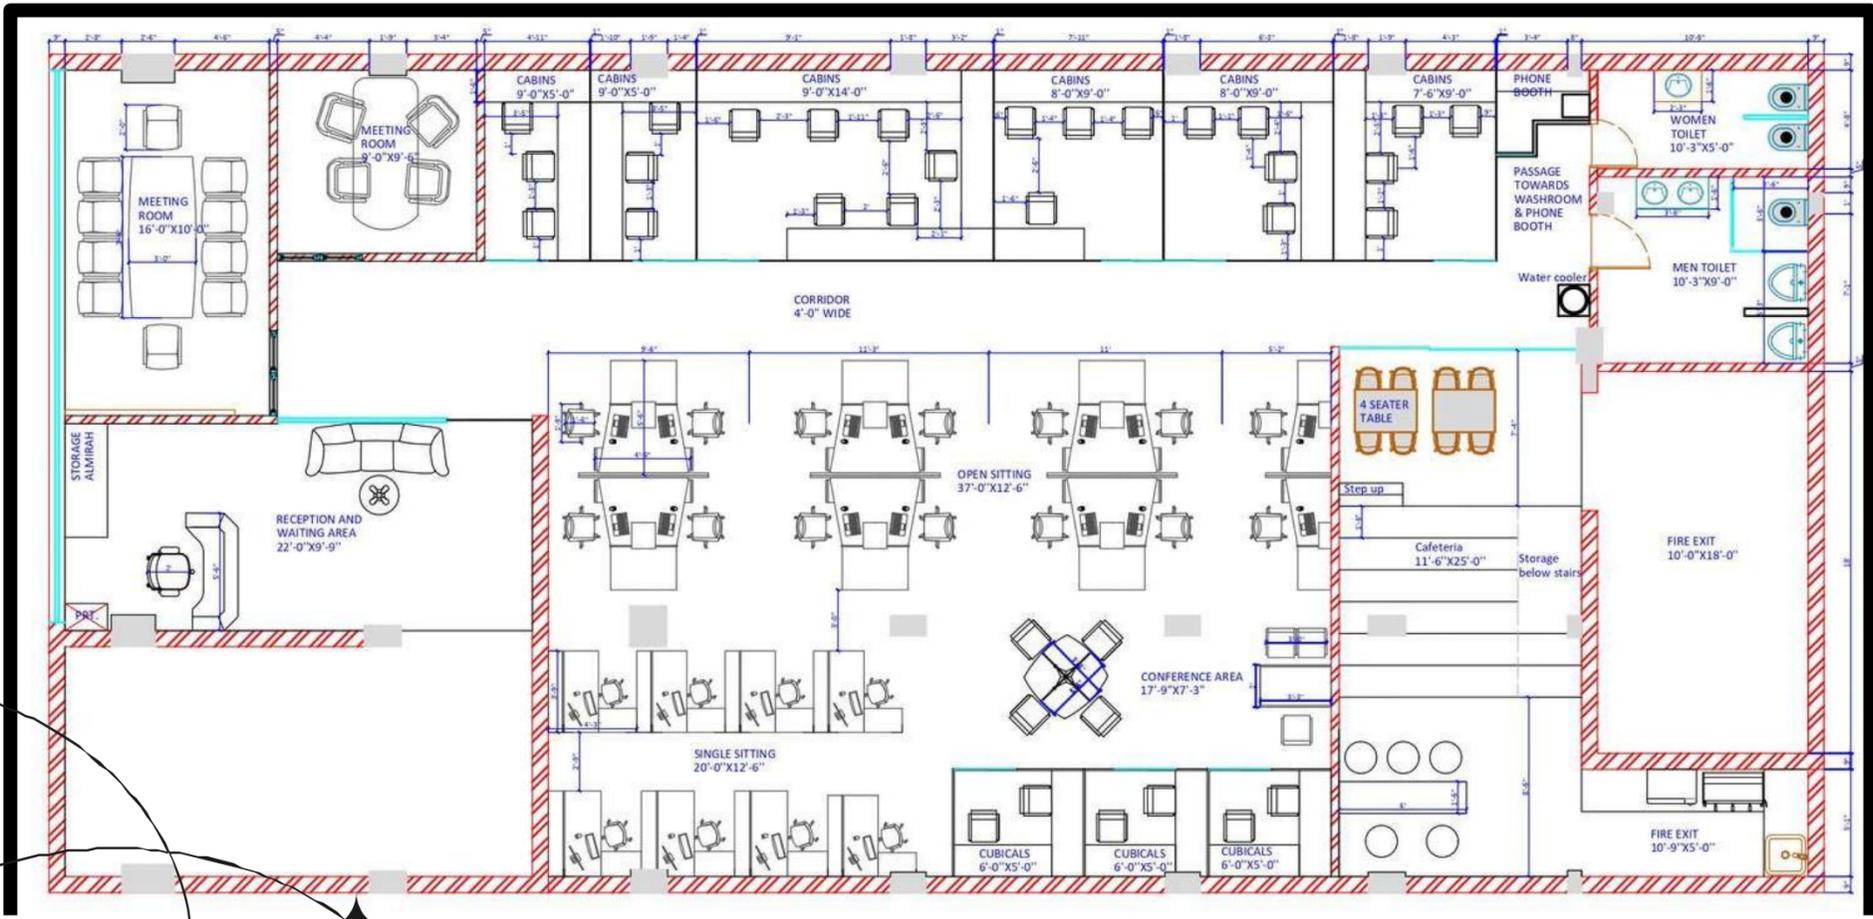

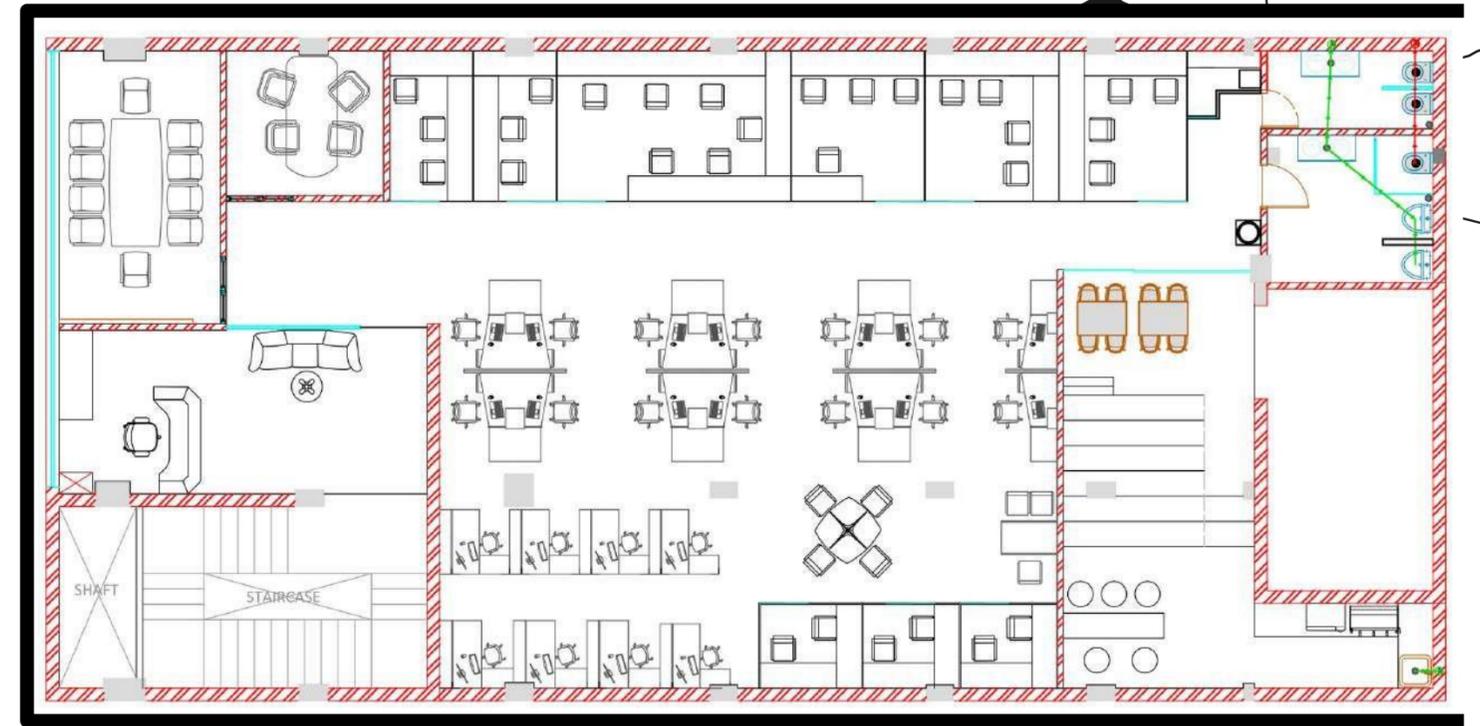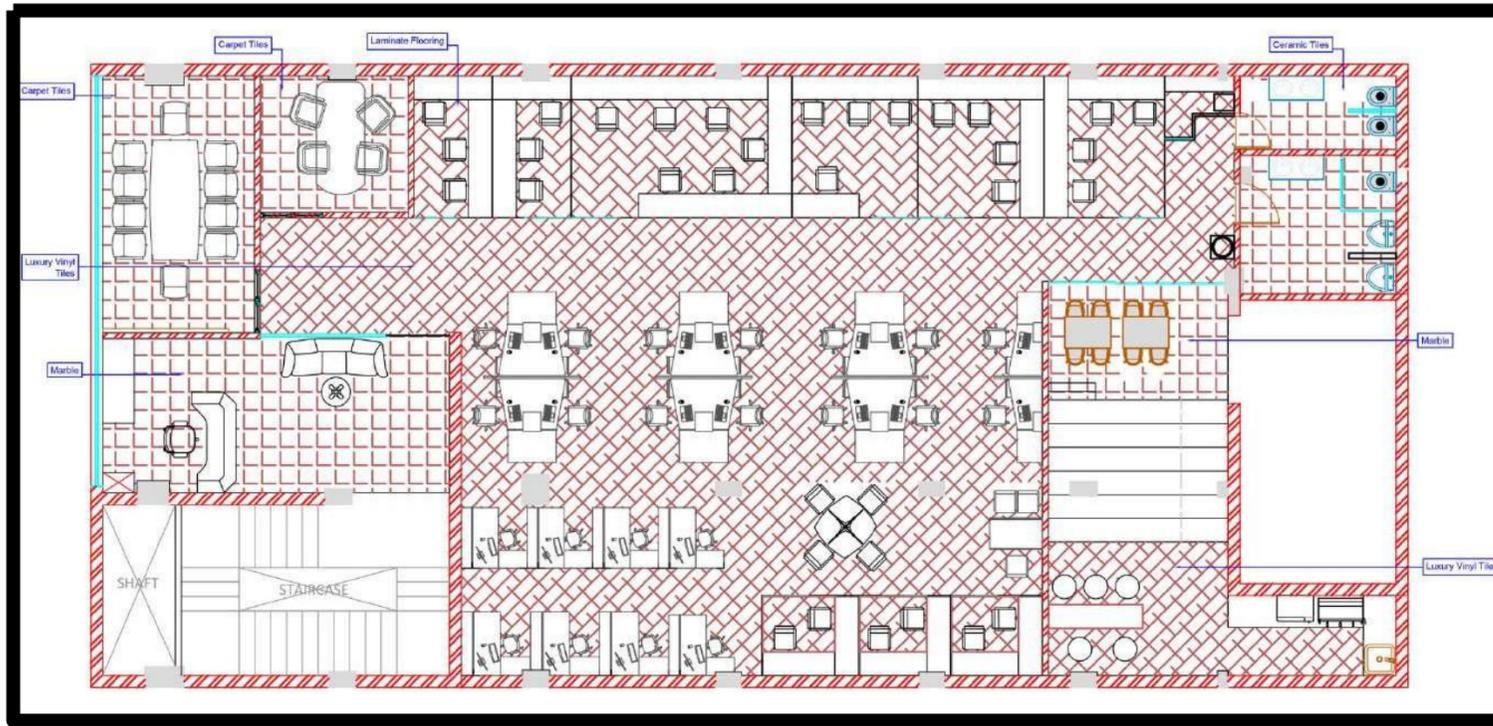


# Services

This co-working office layout features open workstations, private cabins, meeting rooms, a conference area, and a cafeteria, ensuring efficient space utilization and smooth circulation for a modern workspace.


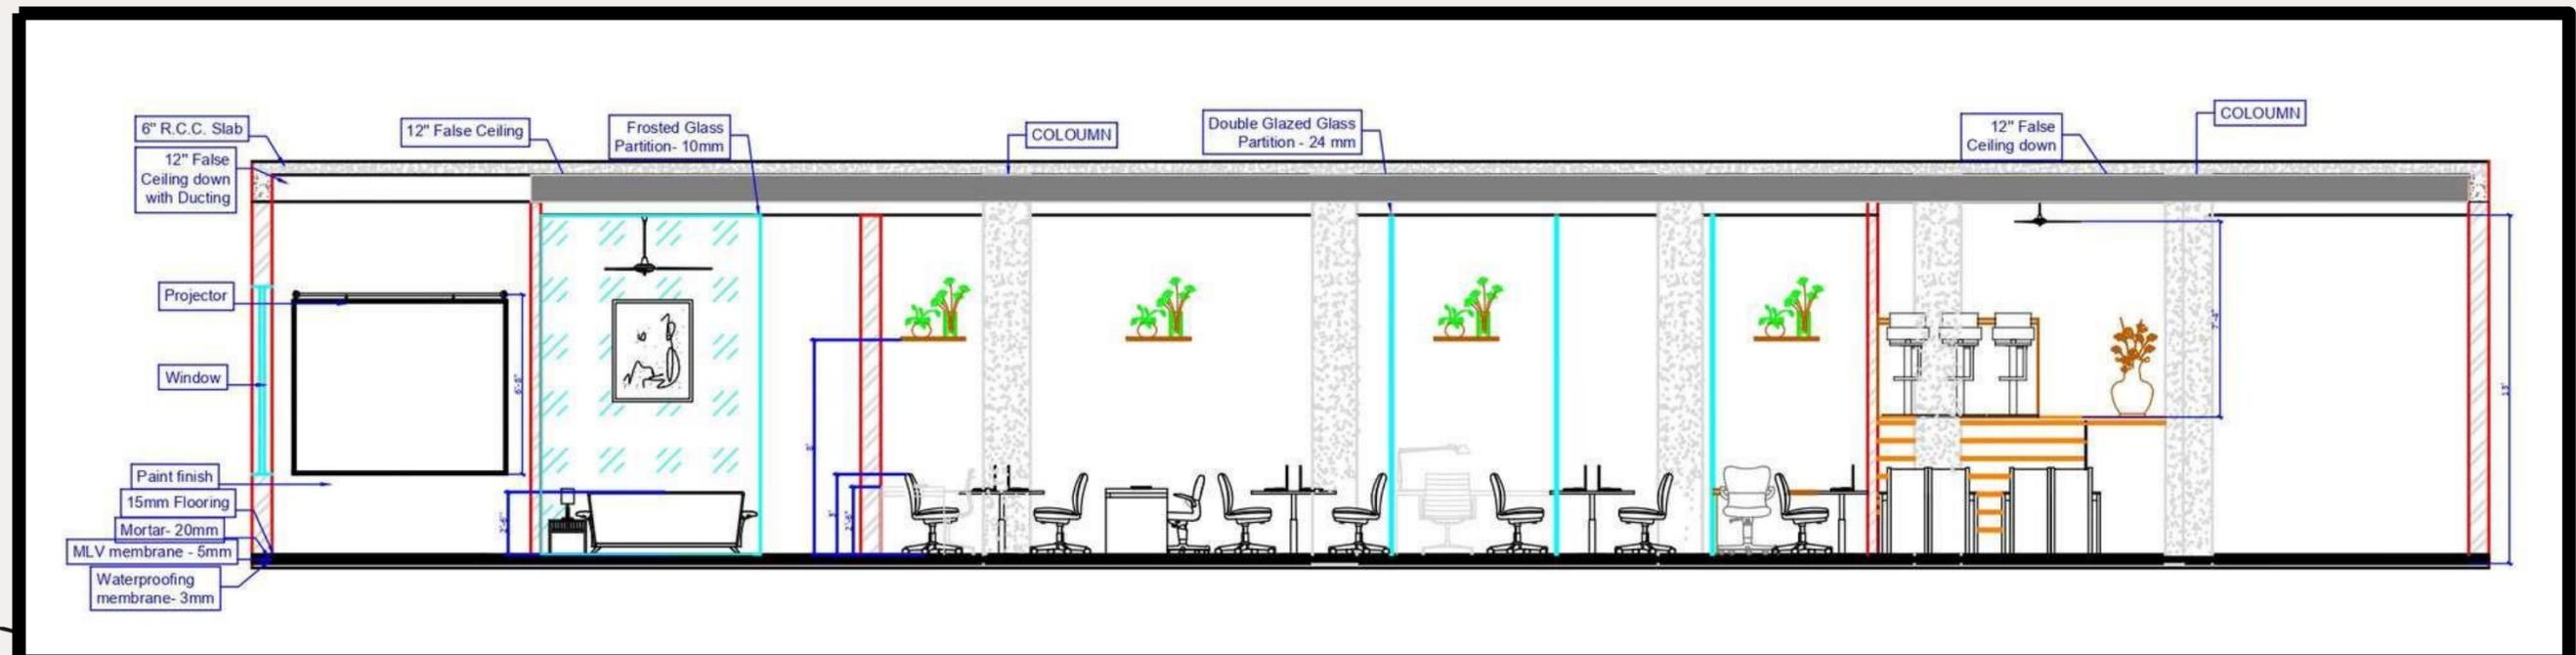




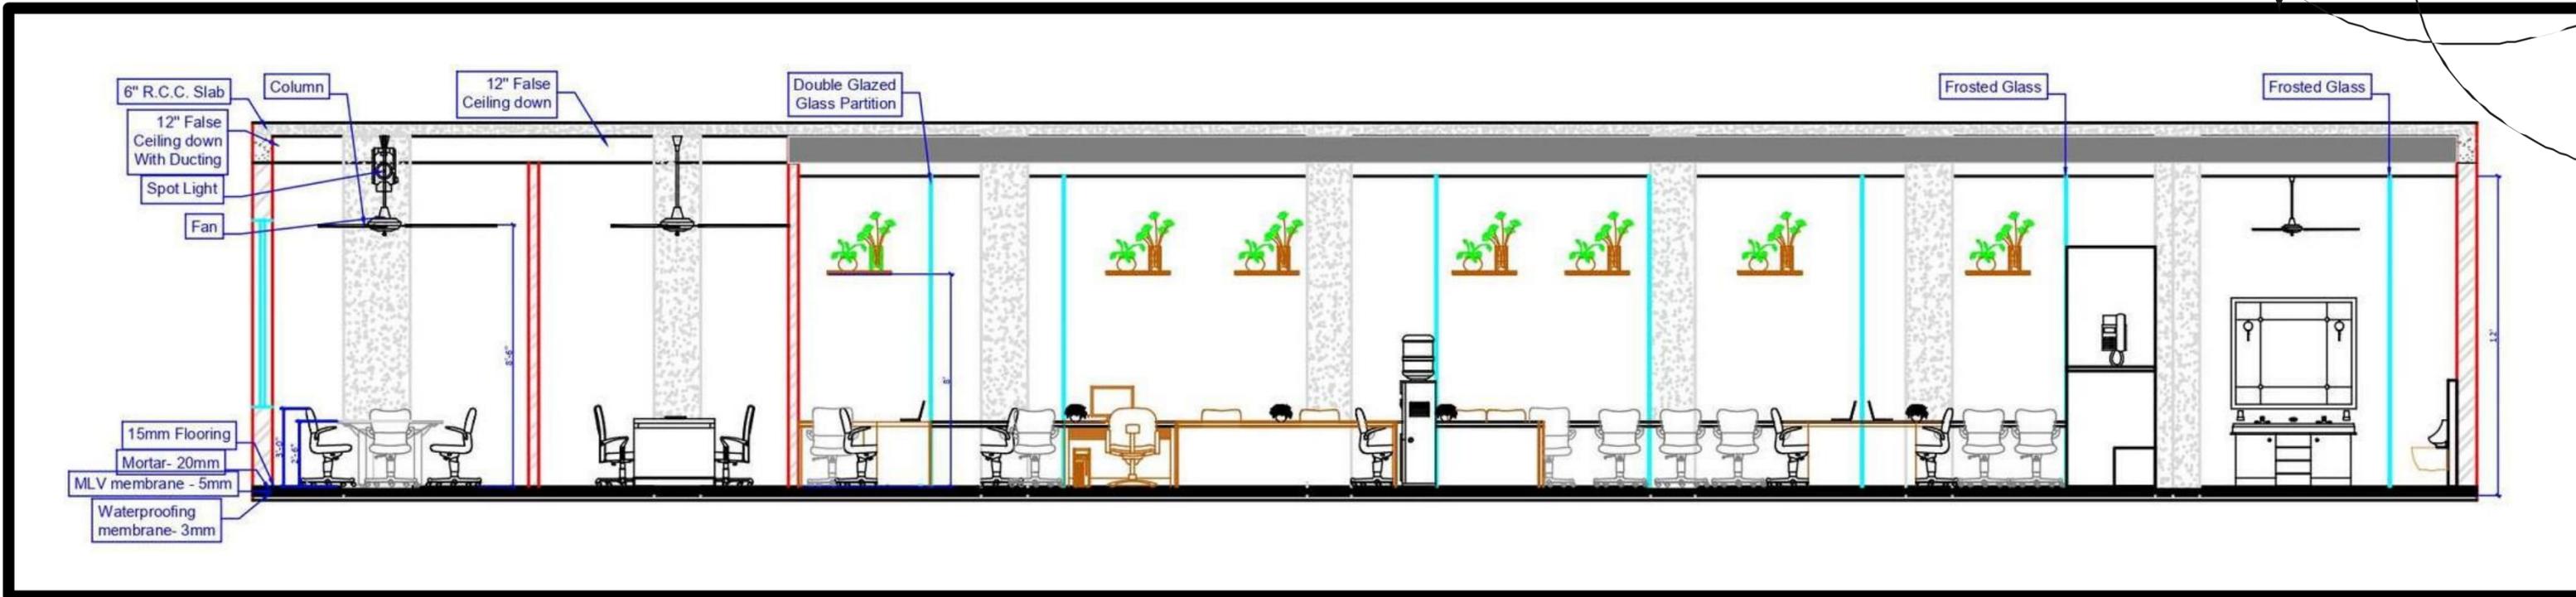


# Elevations

Double glazed glass in co-working spaces enhances sound insulation, energy efficiency, privacy, aesthetics, and security, creating a comfortable and modern work environment.

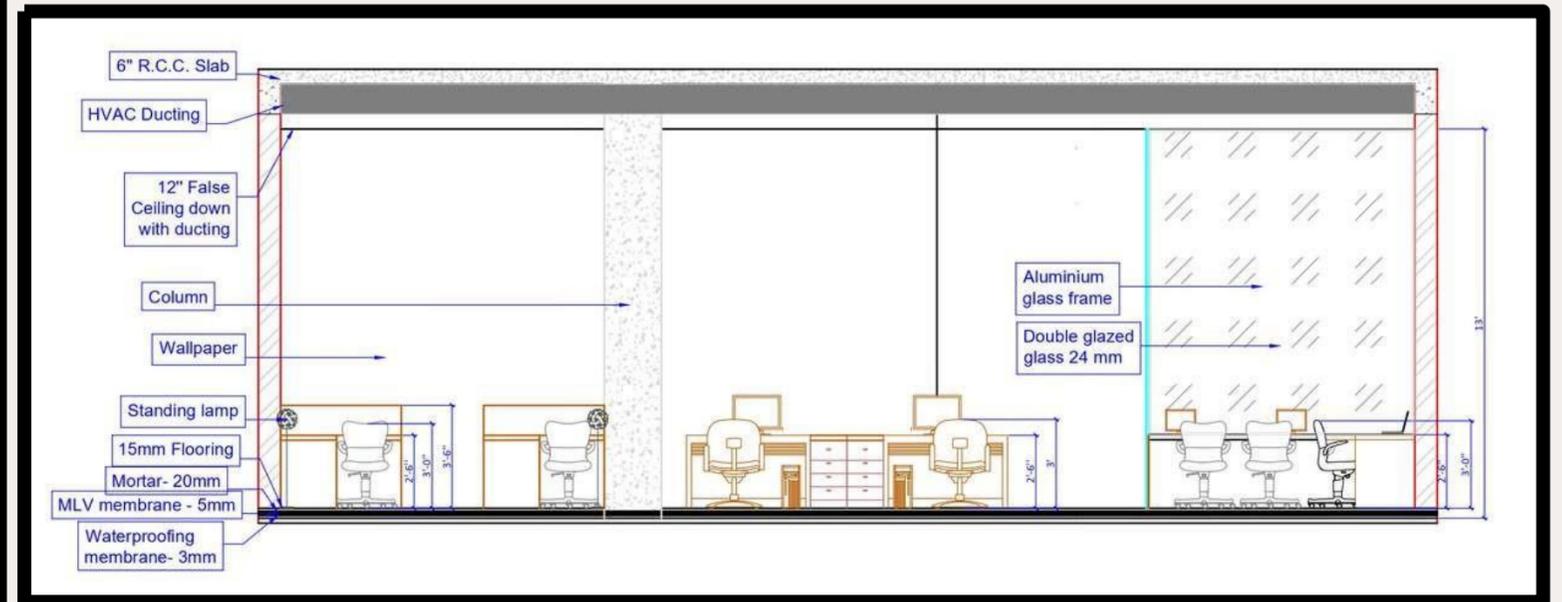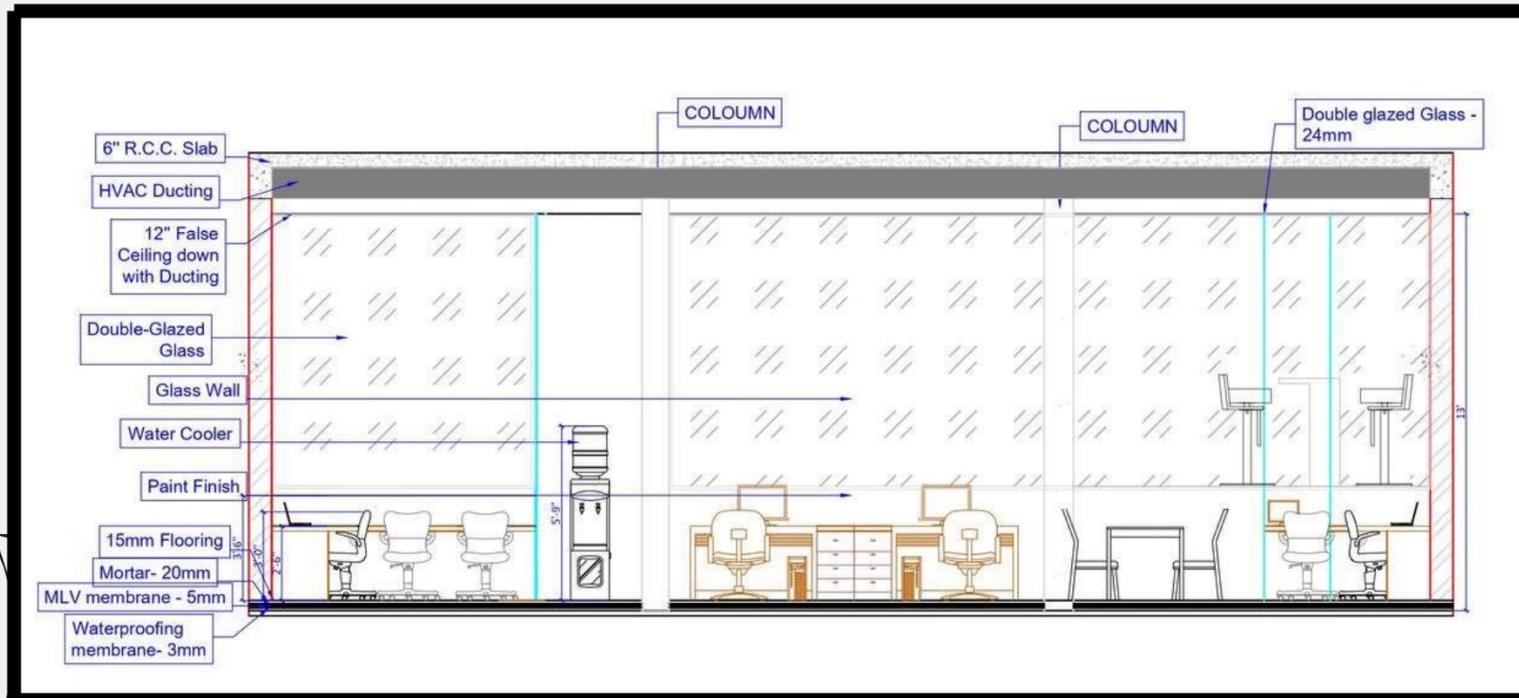

# SOFTWARES

I am proficient in AutoCAD, SketchUp, and Photoshop, enabling me to create detailed architectural drawings, 3D visualizations, and high-quality design presentations with precision and creativity.

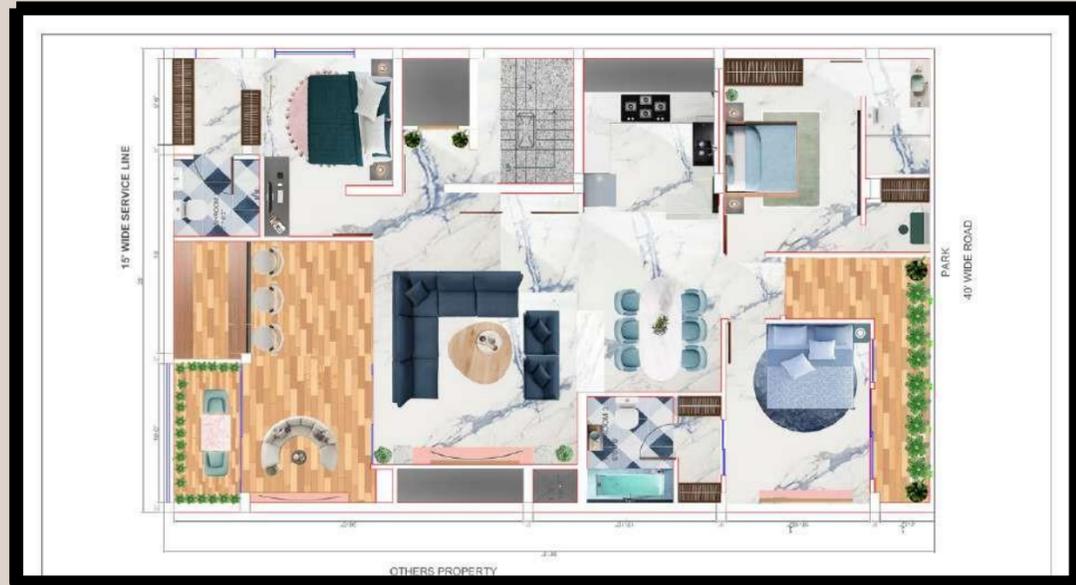


MOOD BOARD



POSTER






RENDER

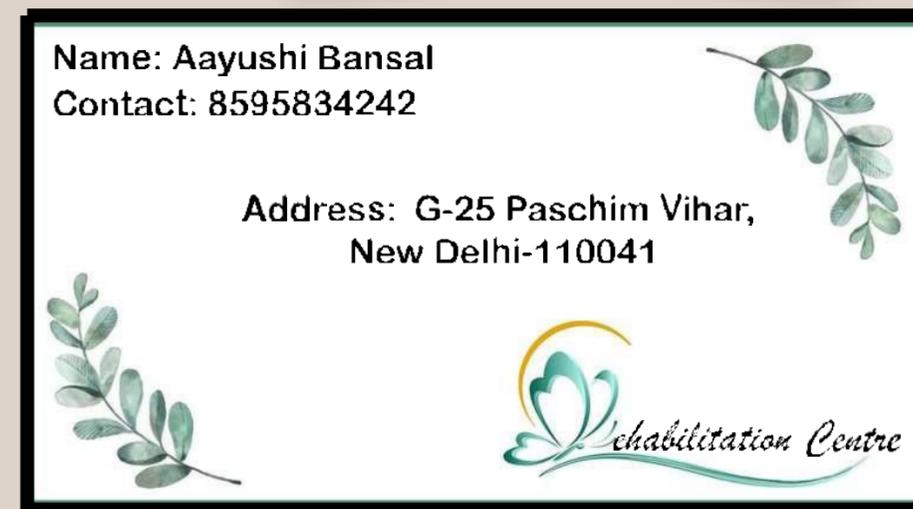



VISITING CARD

# PHOTOSHOP

# SOFTWARES

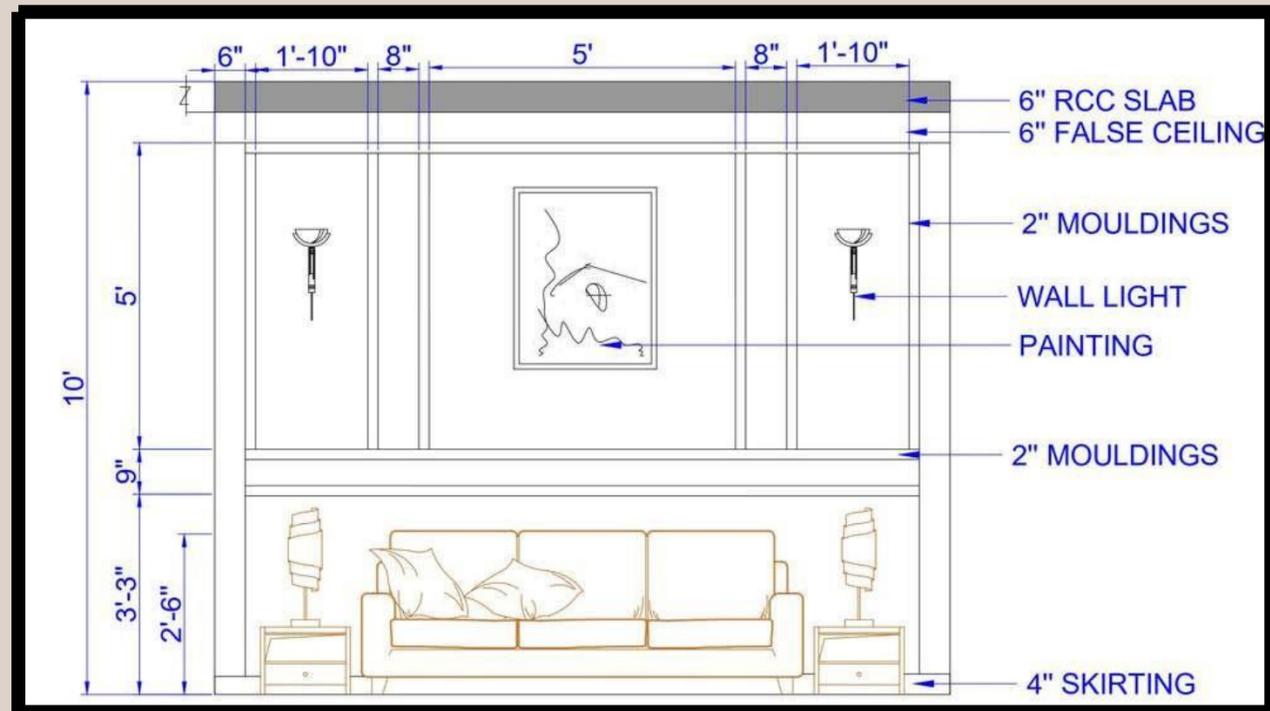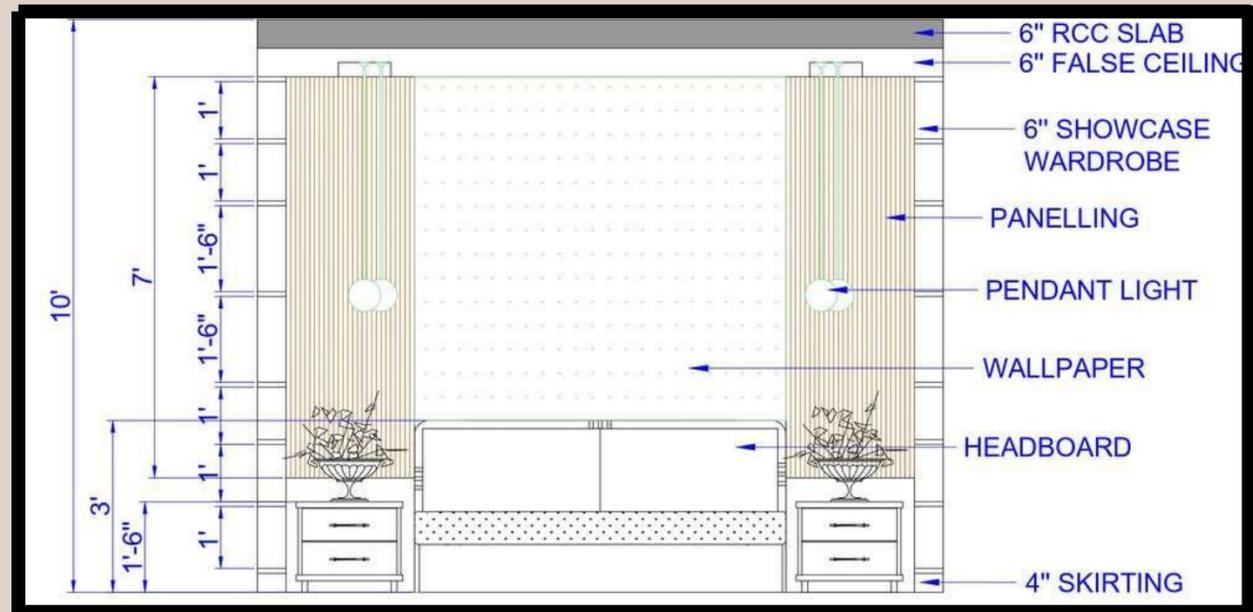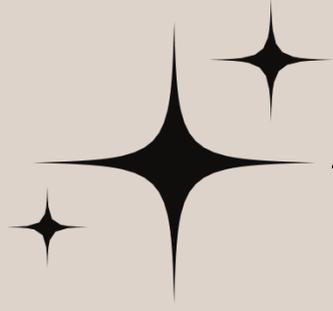


I have strong skills, enabling me to create precise architectural drawings, detailed floor plans, and well-structured elevations, ensuring accuracy, functionality, and aesthetic appeal in designs.

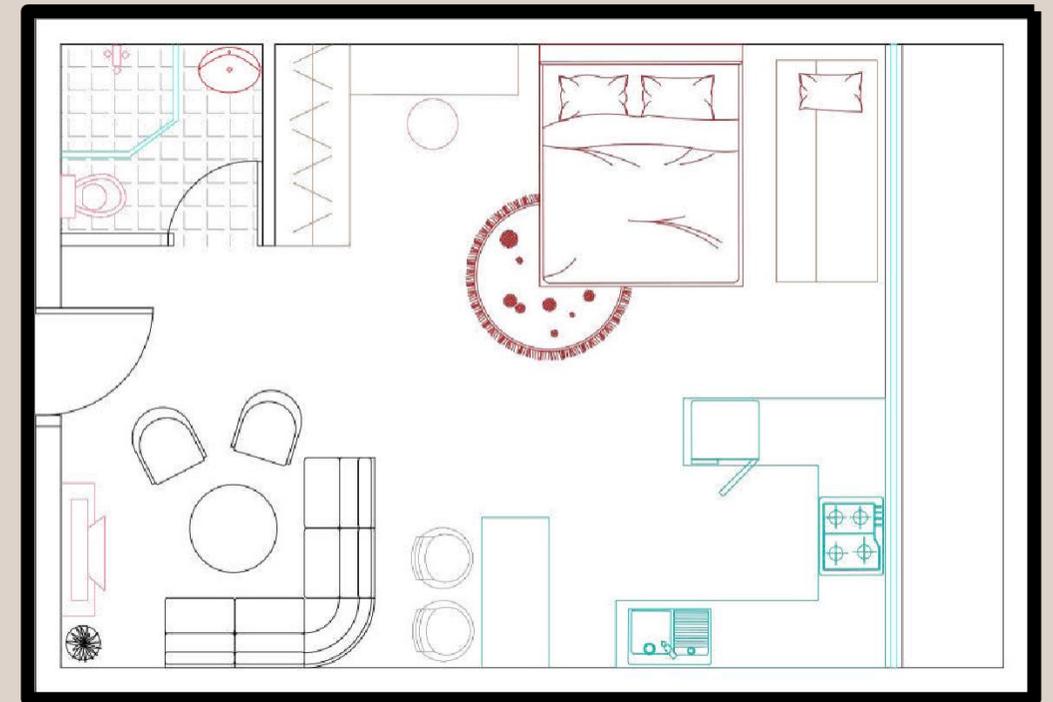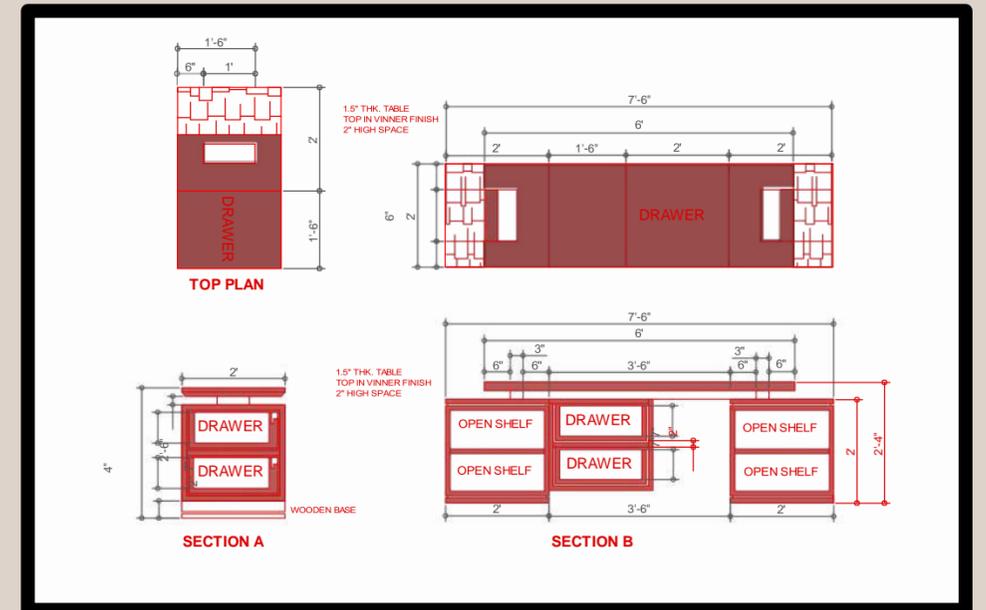

# AUTOCAD


# SOFTWARES

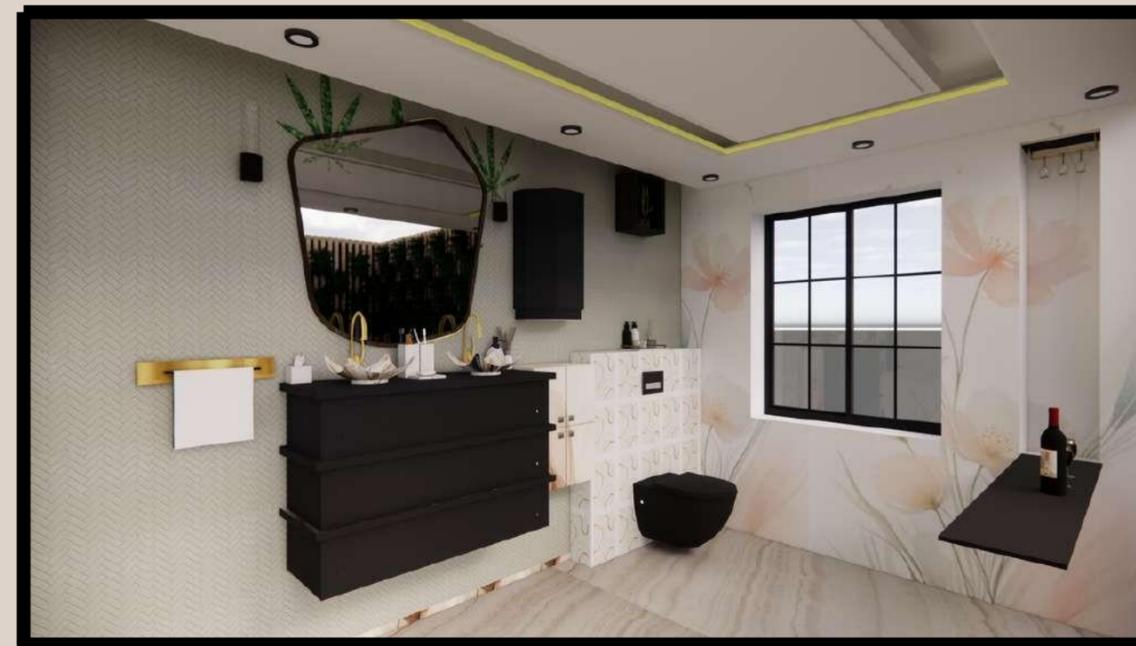

I am proficient in SketchUp and Enscape, enabling me to create detailed 3D models, realistic renderings, and immersive visualizations, enhancing design presentations with accuracy and photorealistic quality.

— Sketchup With Enscape

# SOFTWARES

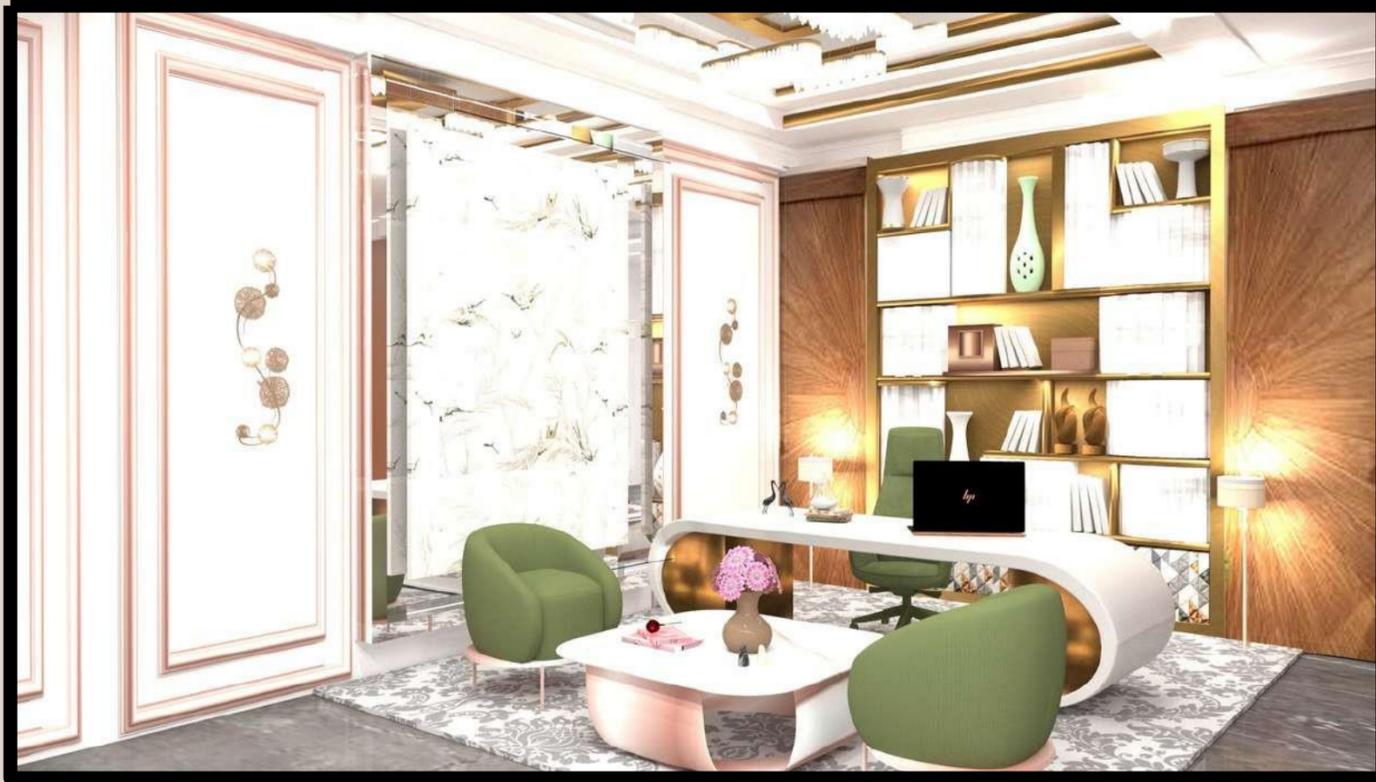


I have good skills in 3ds Max, enabling me to create 3D models and visualizations for design presentations.



3DS MAX



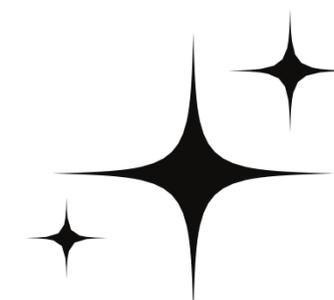

THANK YOU

